


NEW SOUTH EXTERIOR ELEVATION

① SCALE: 1/4" = 1'-0"

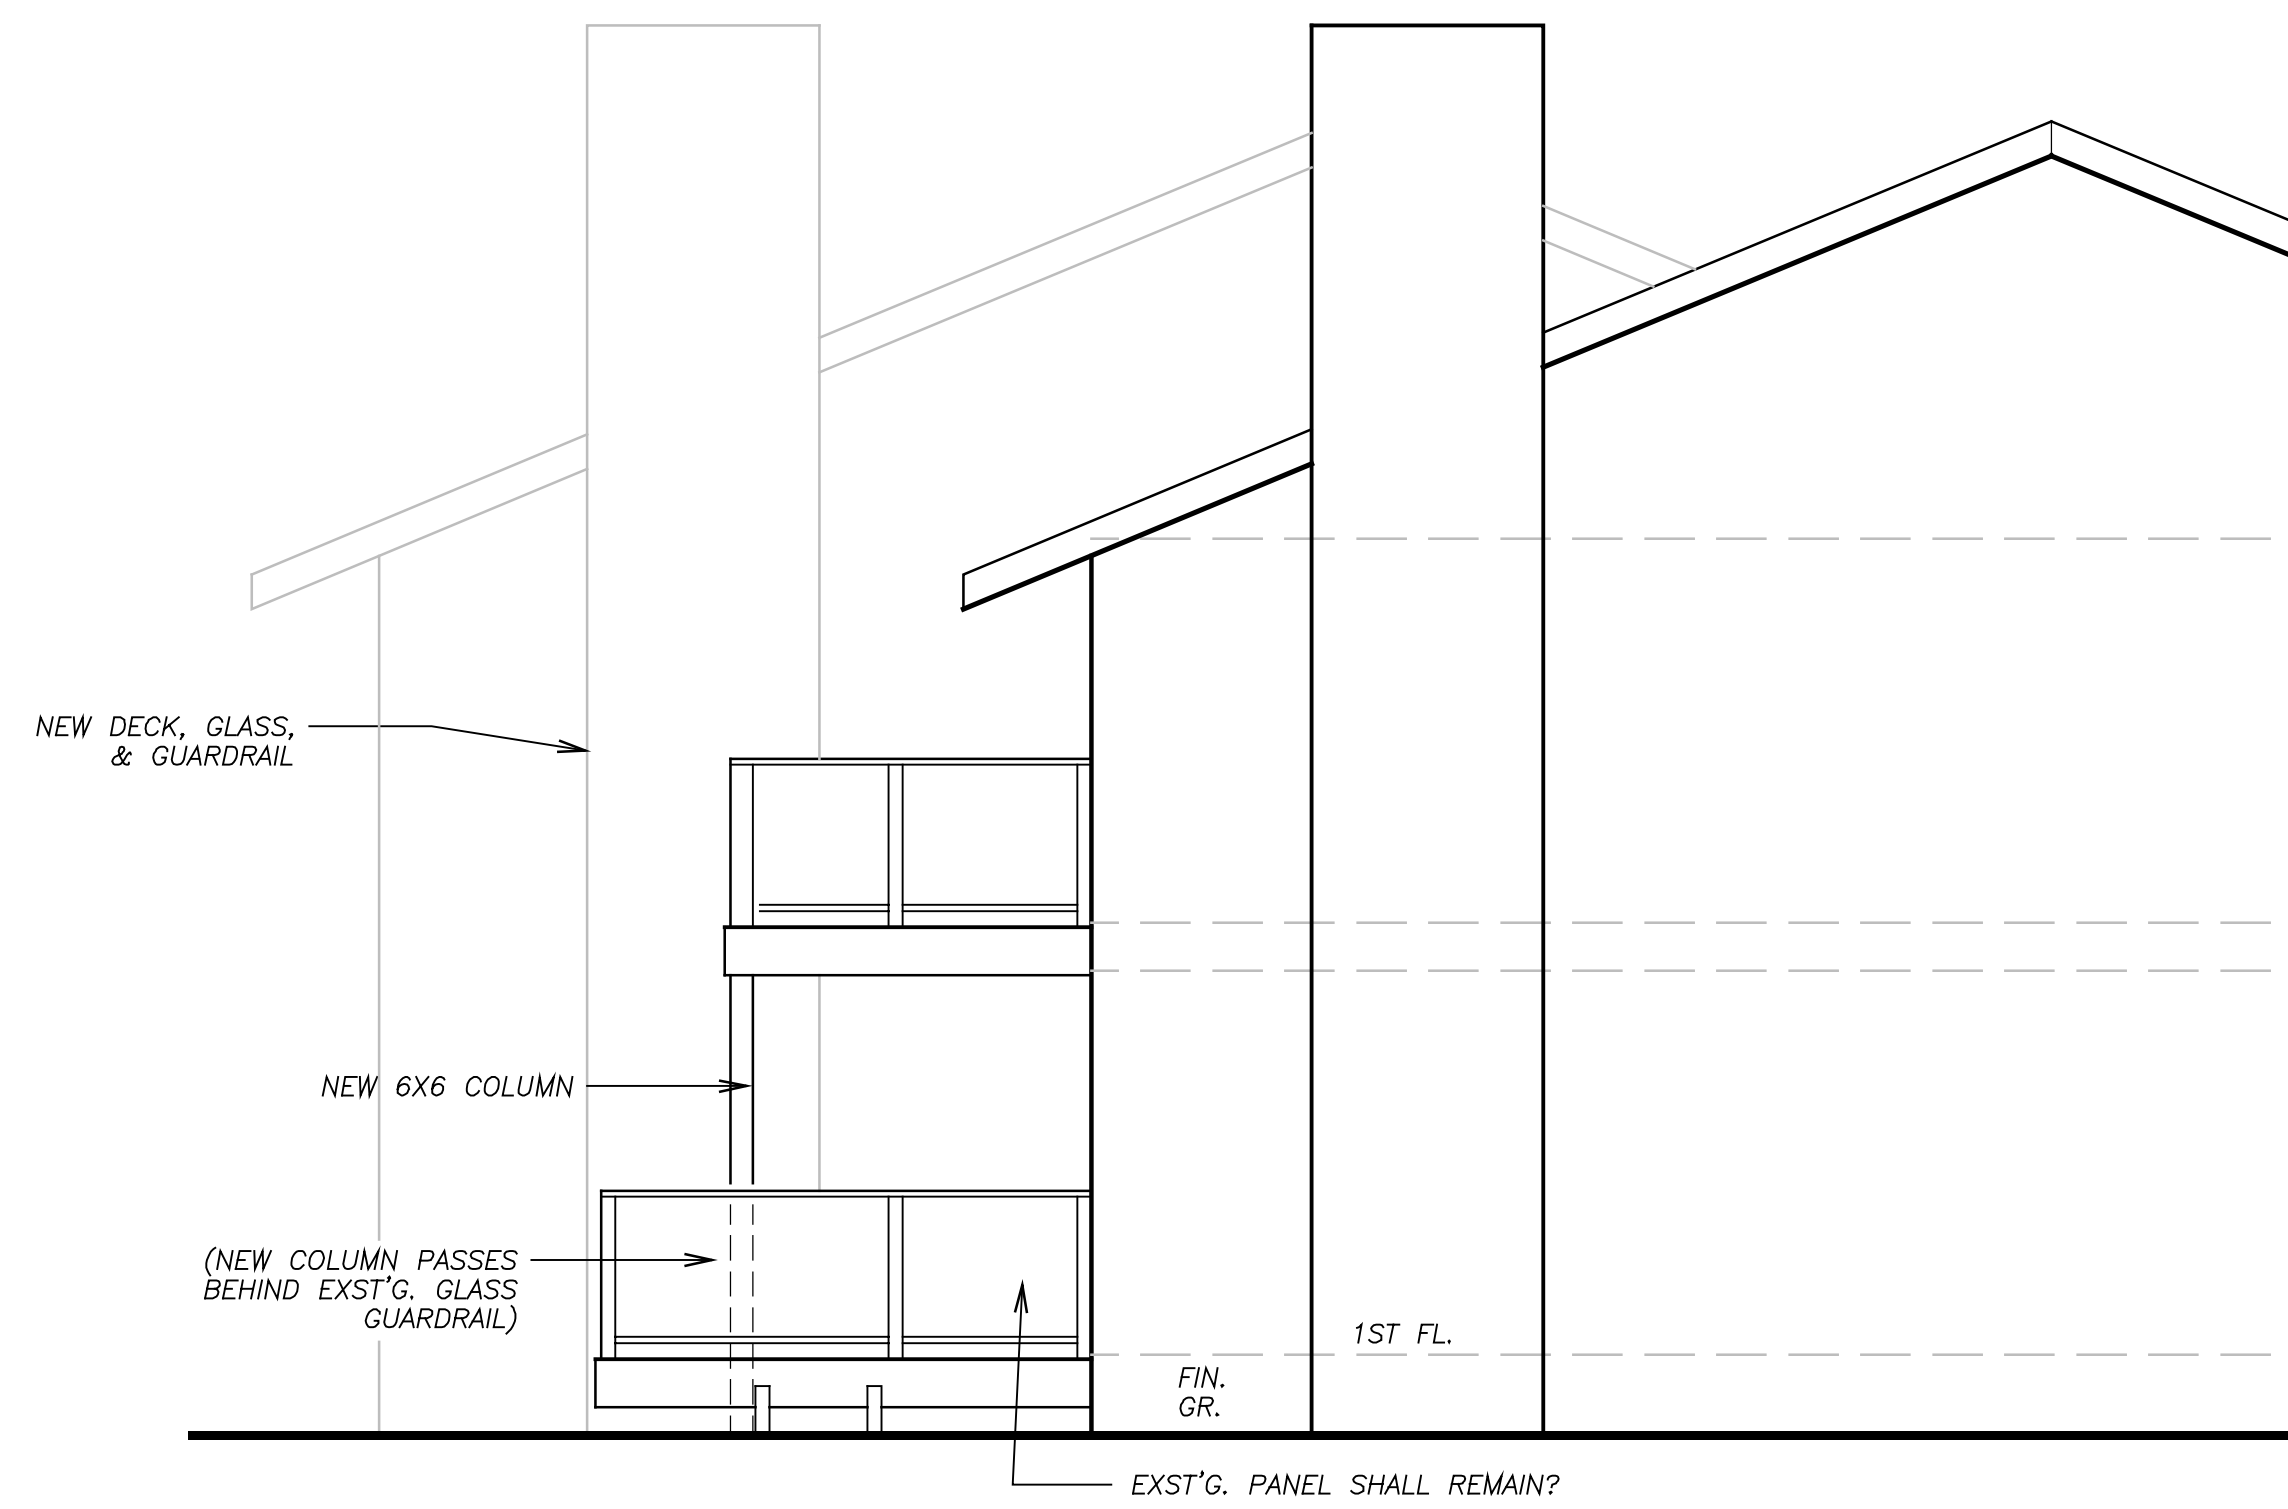

NEW EAST EXTERIOR ELEVATION

② SCALE: 1/4" = 1'-0"