




RIGHT EXTERIOR ELEVATION
 ② SCALE: 3/16" = 1'-0"

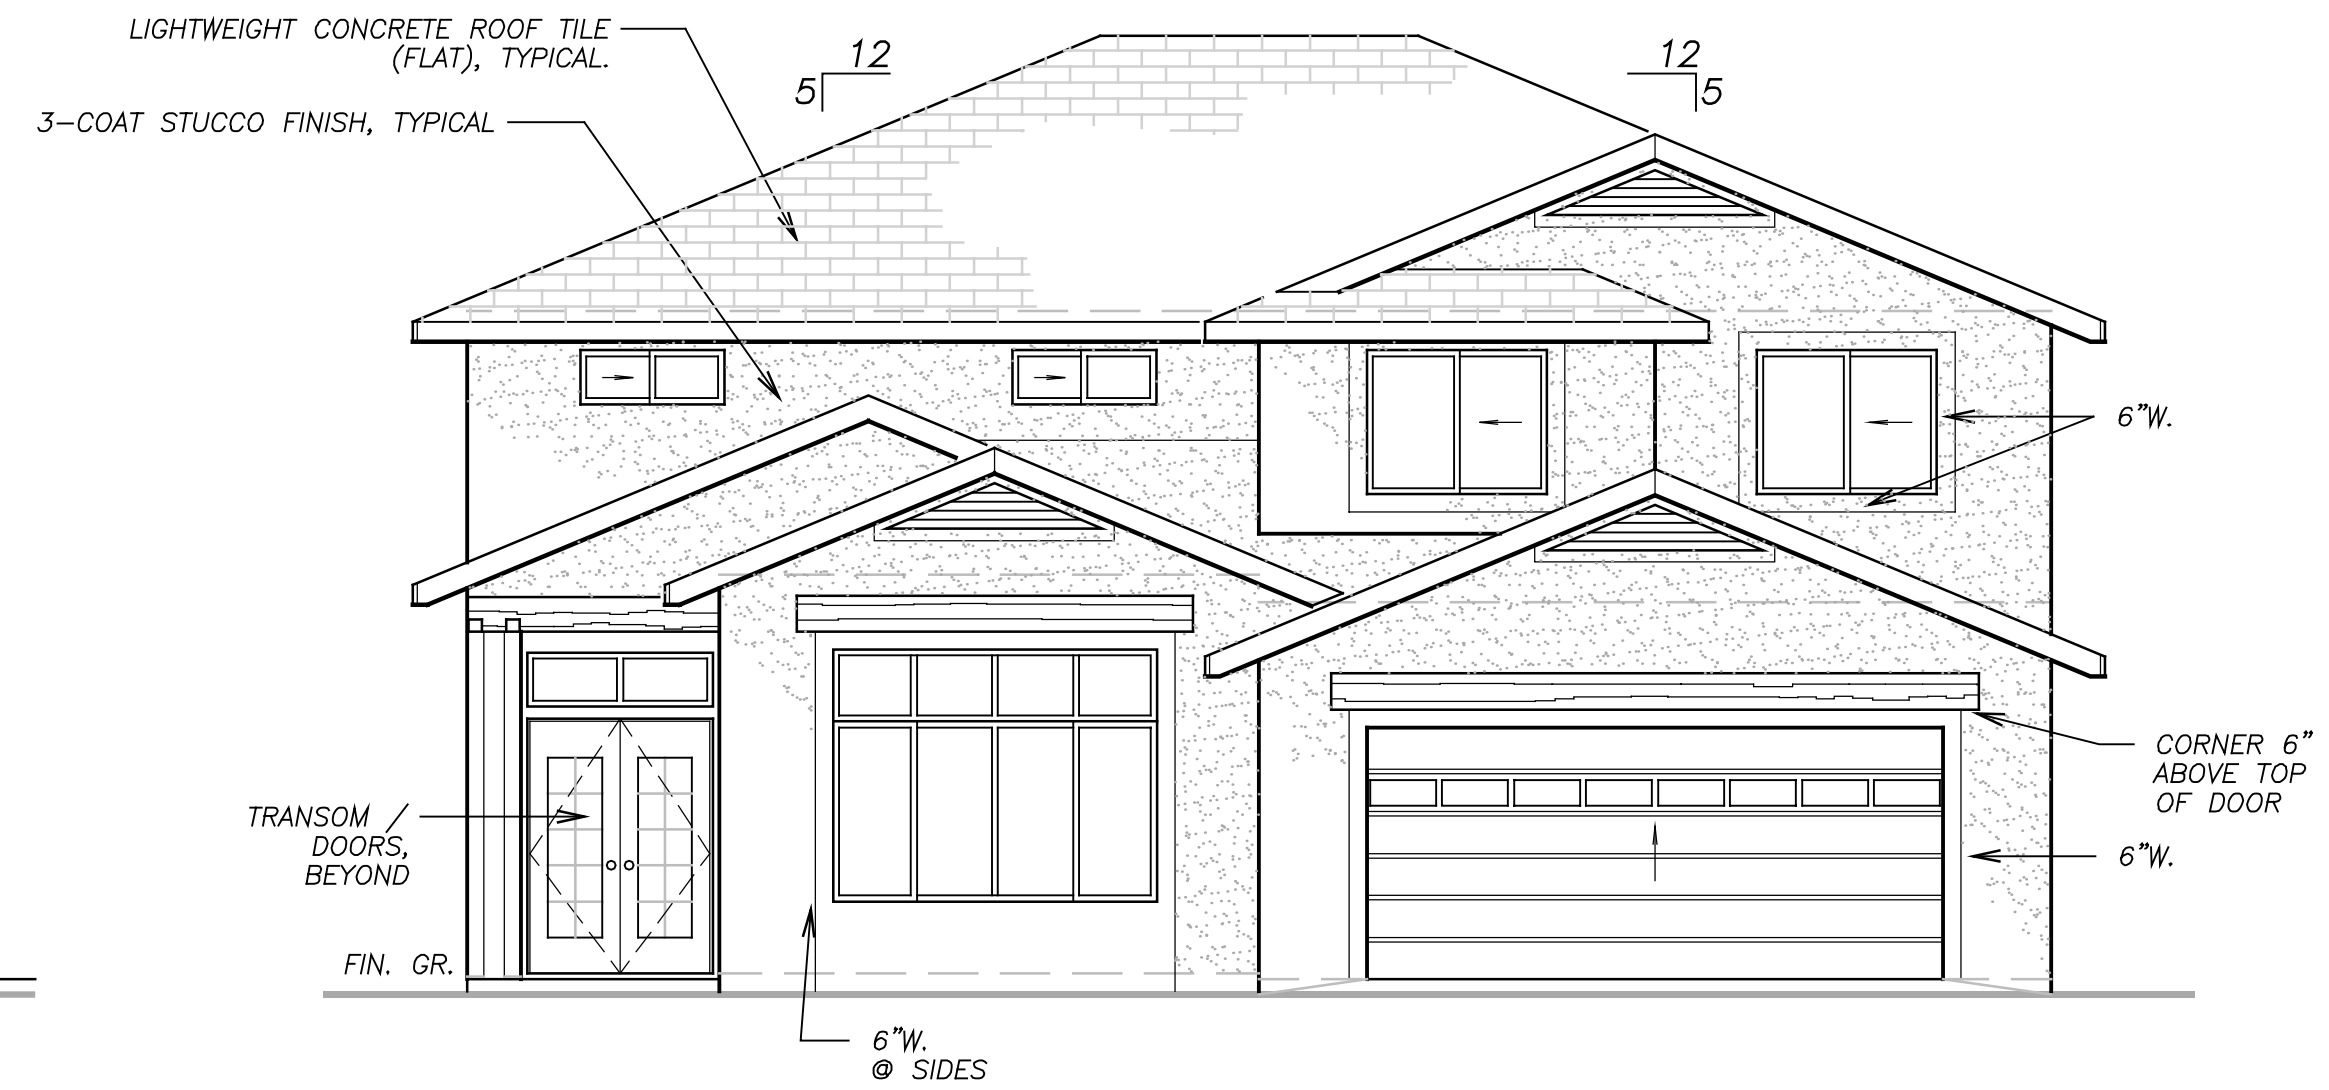

FRONT EXTERIOR ELEVATION
 ① SCALE: 3/16" = 1'-0"

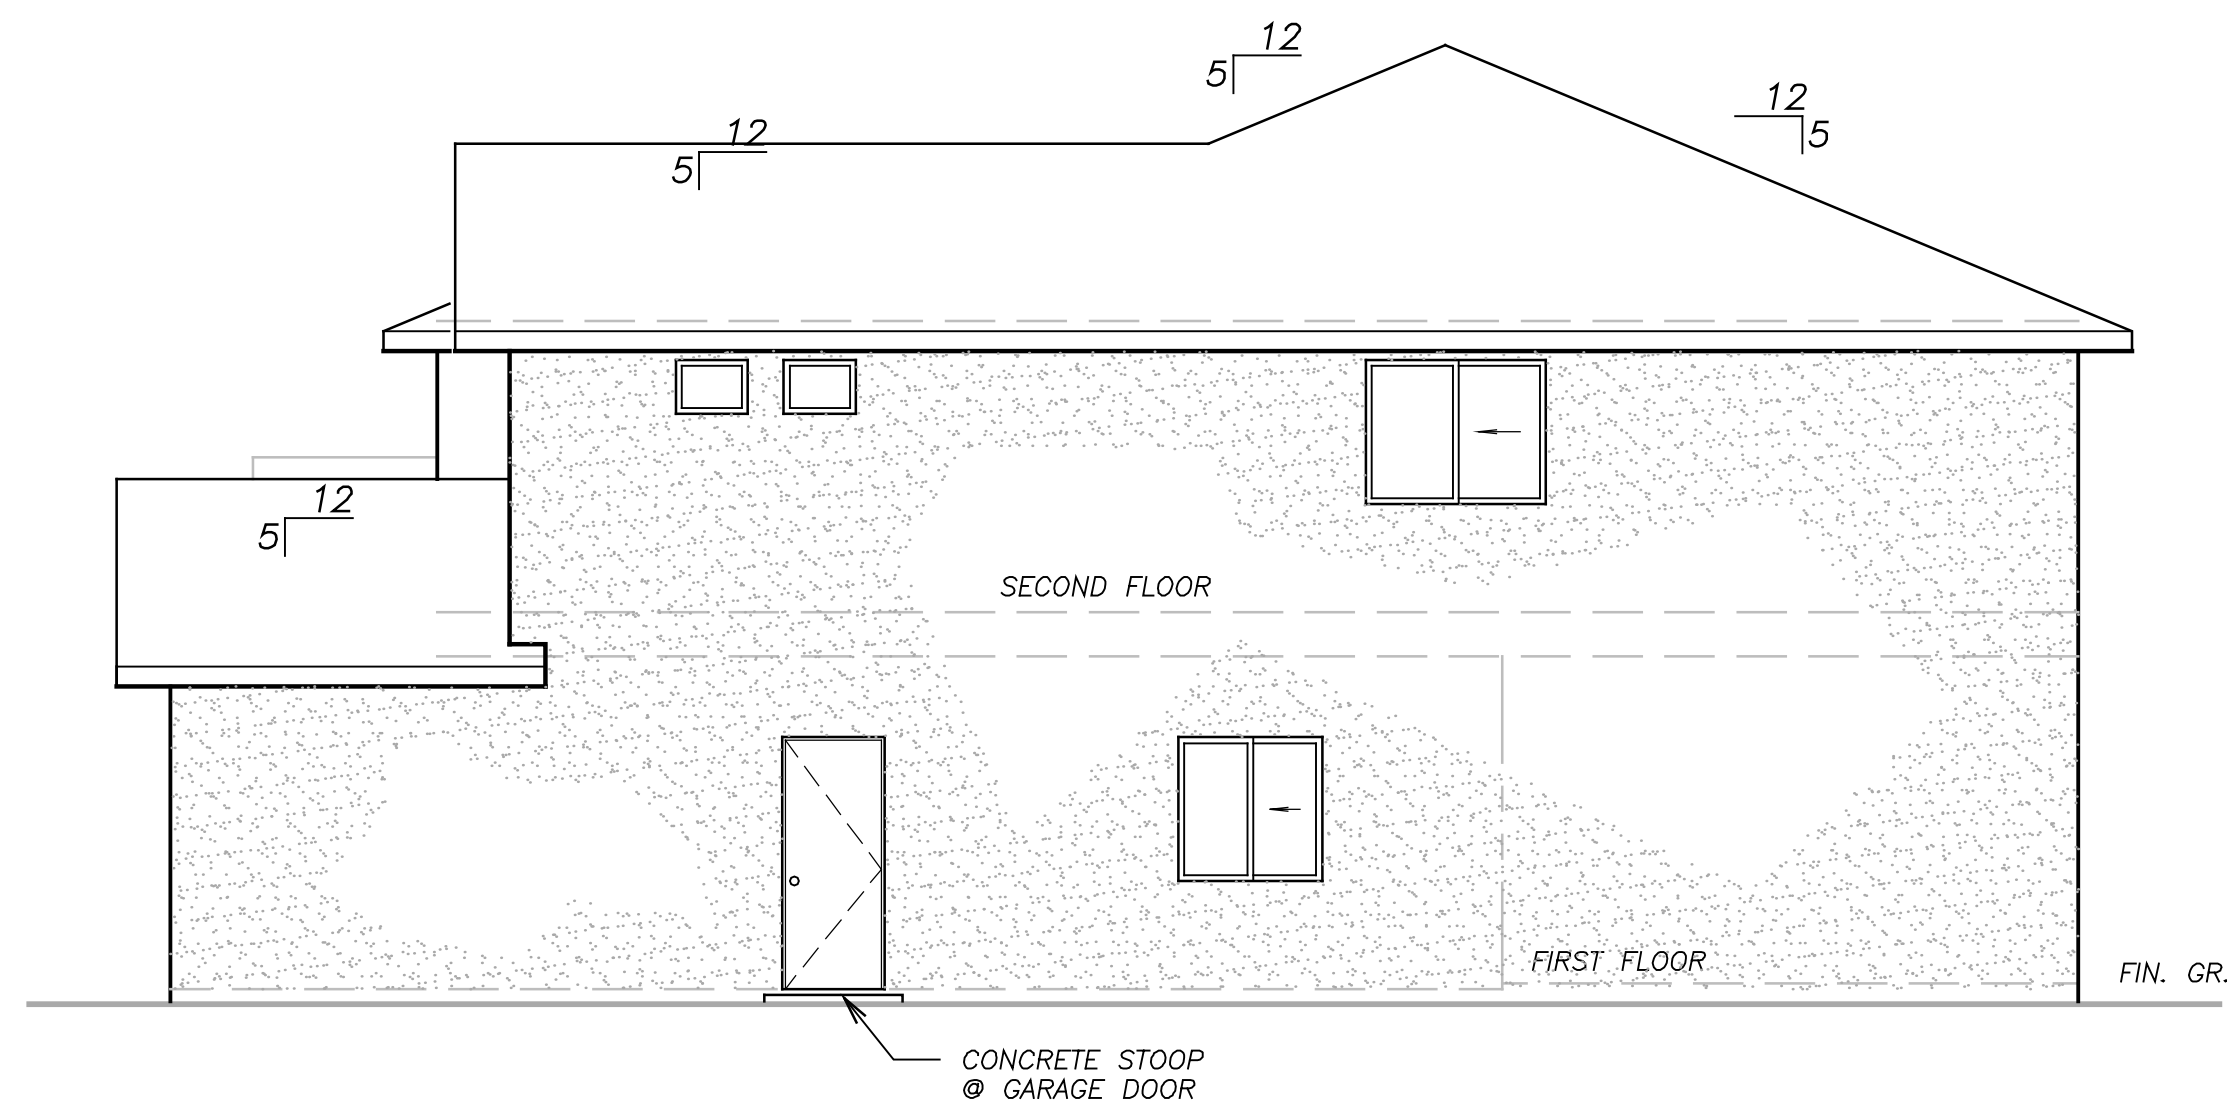

LEFT EXTERIOR ELEVATION
 ④ SCALE: 3/16" = 1'-0"

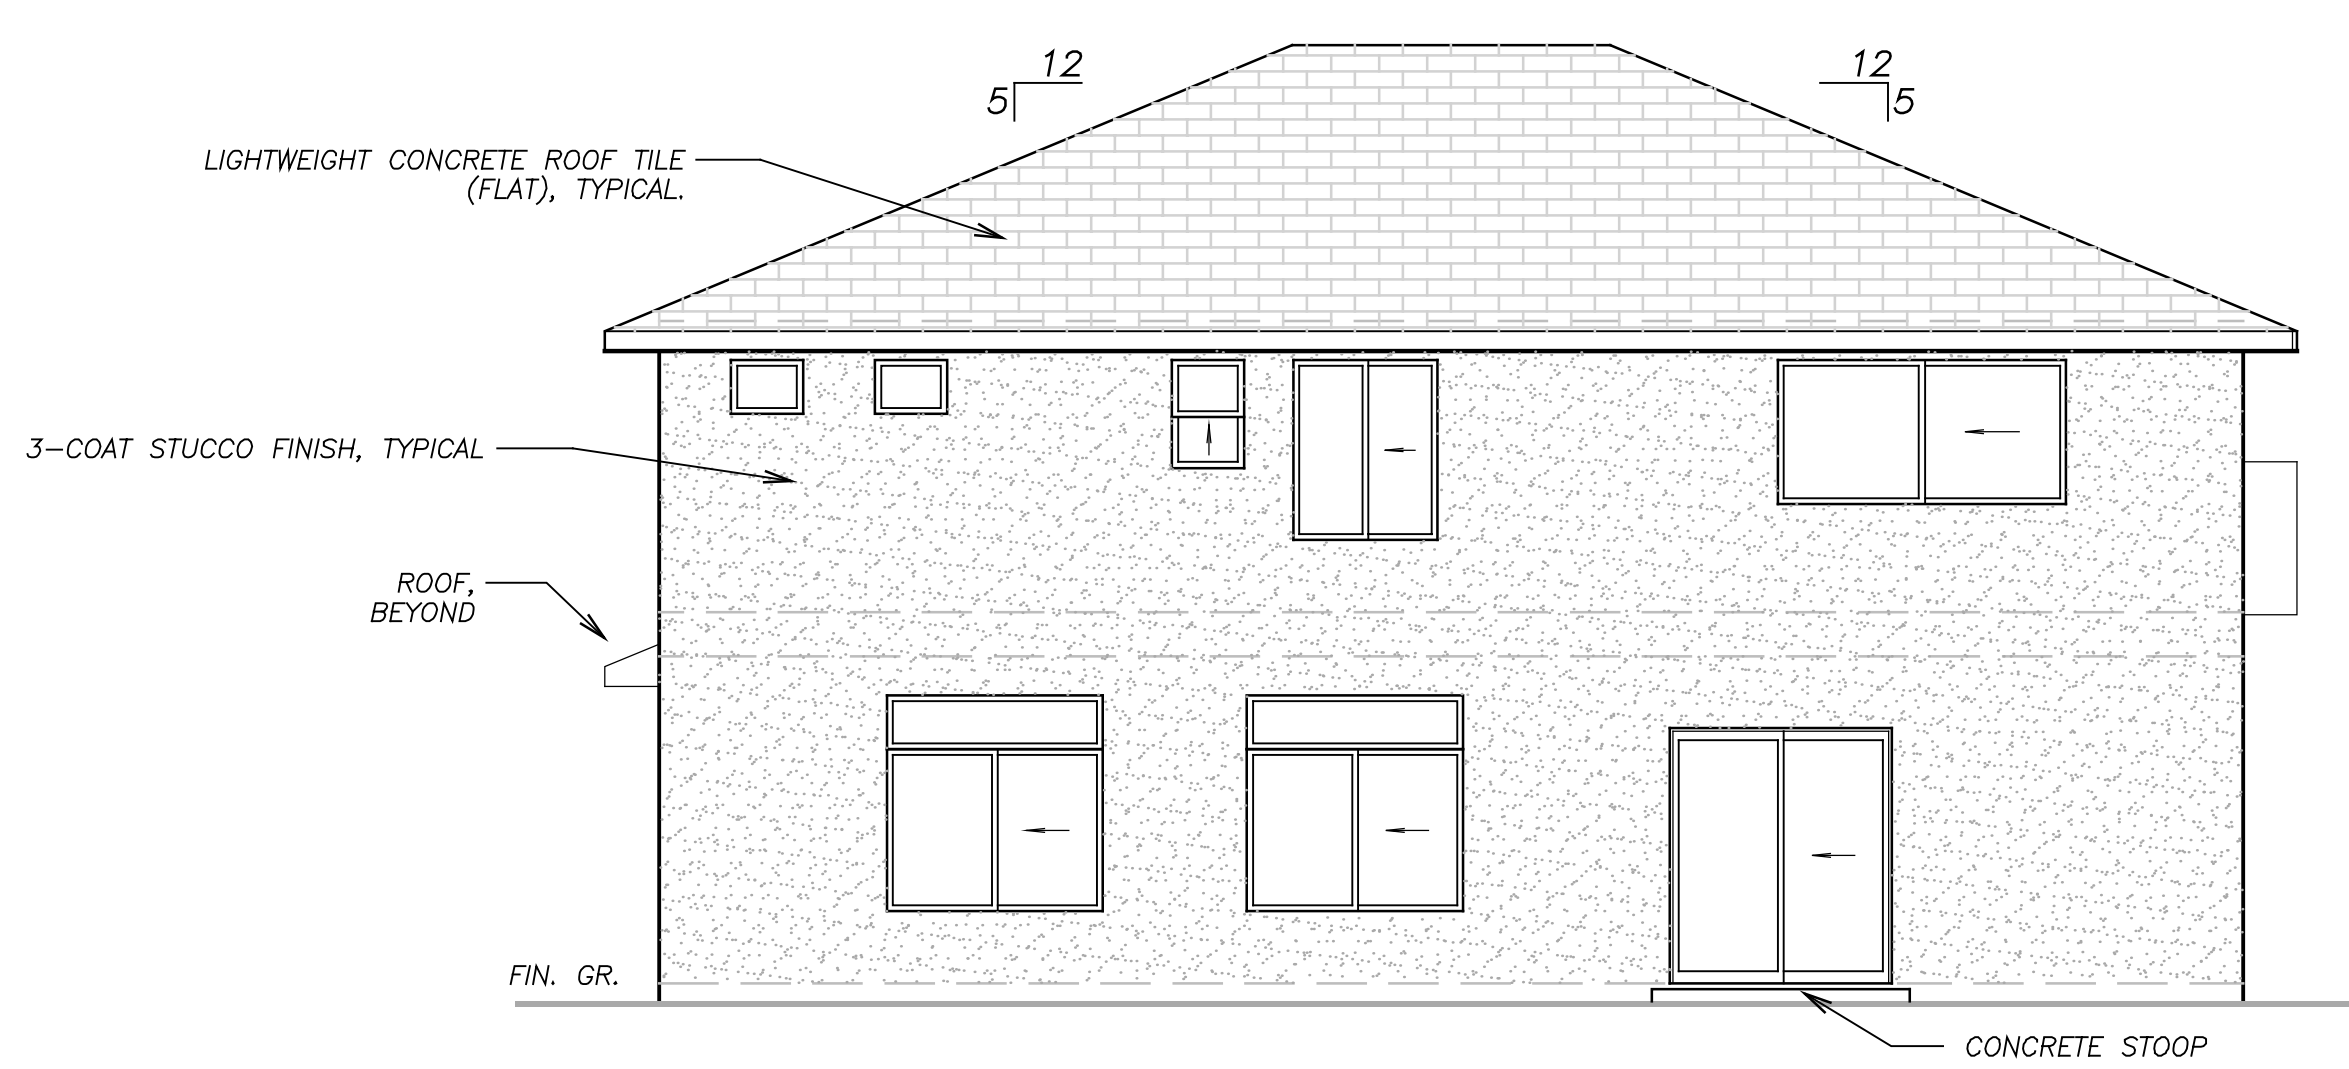

REAR EXTERIOR ELEVATION
 ③ SCALE: 3/16" = 1'-0"