


**MAIN STREET**  
**APN: 004-011-66**

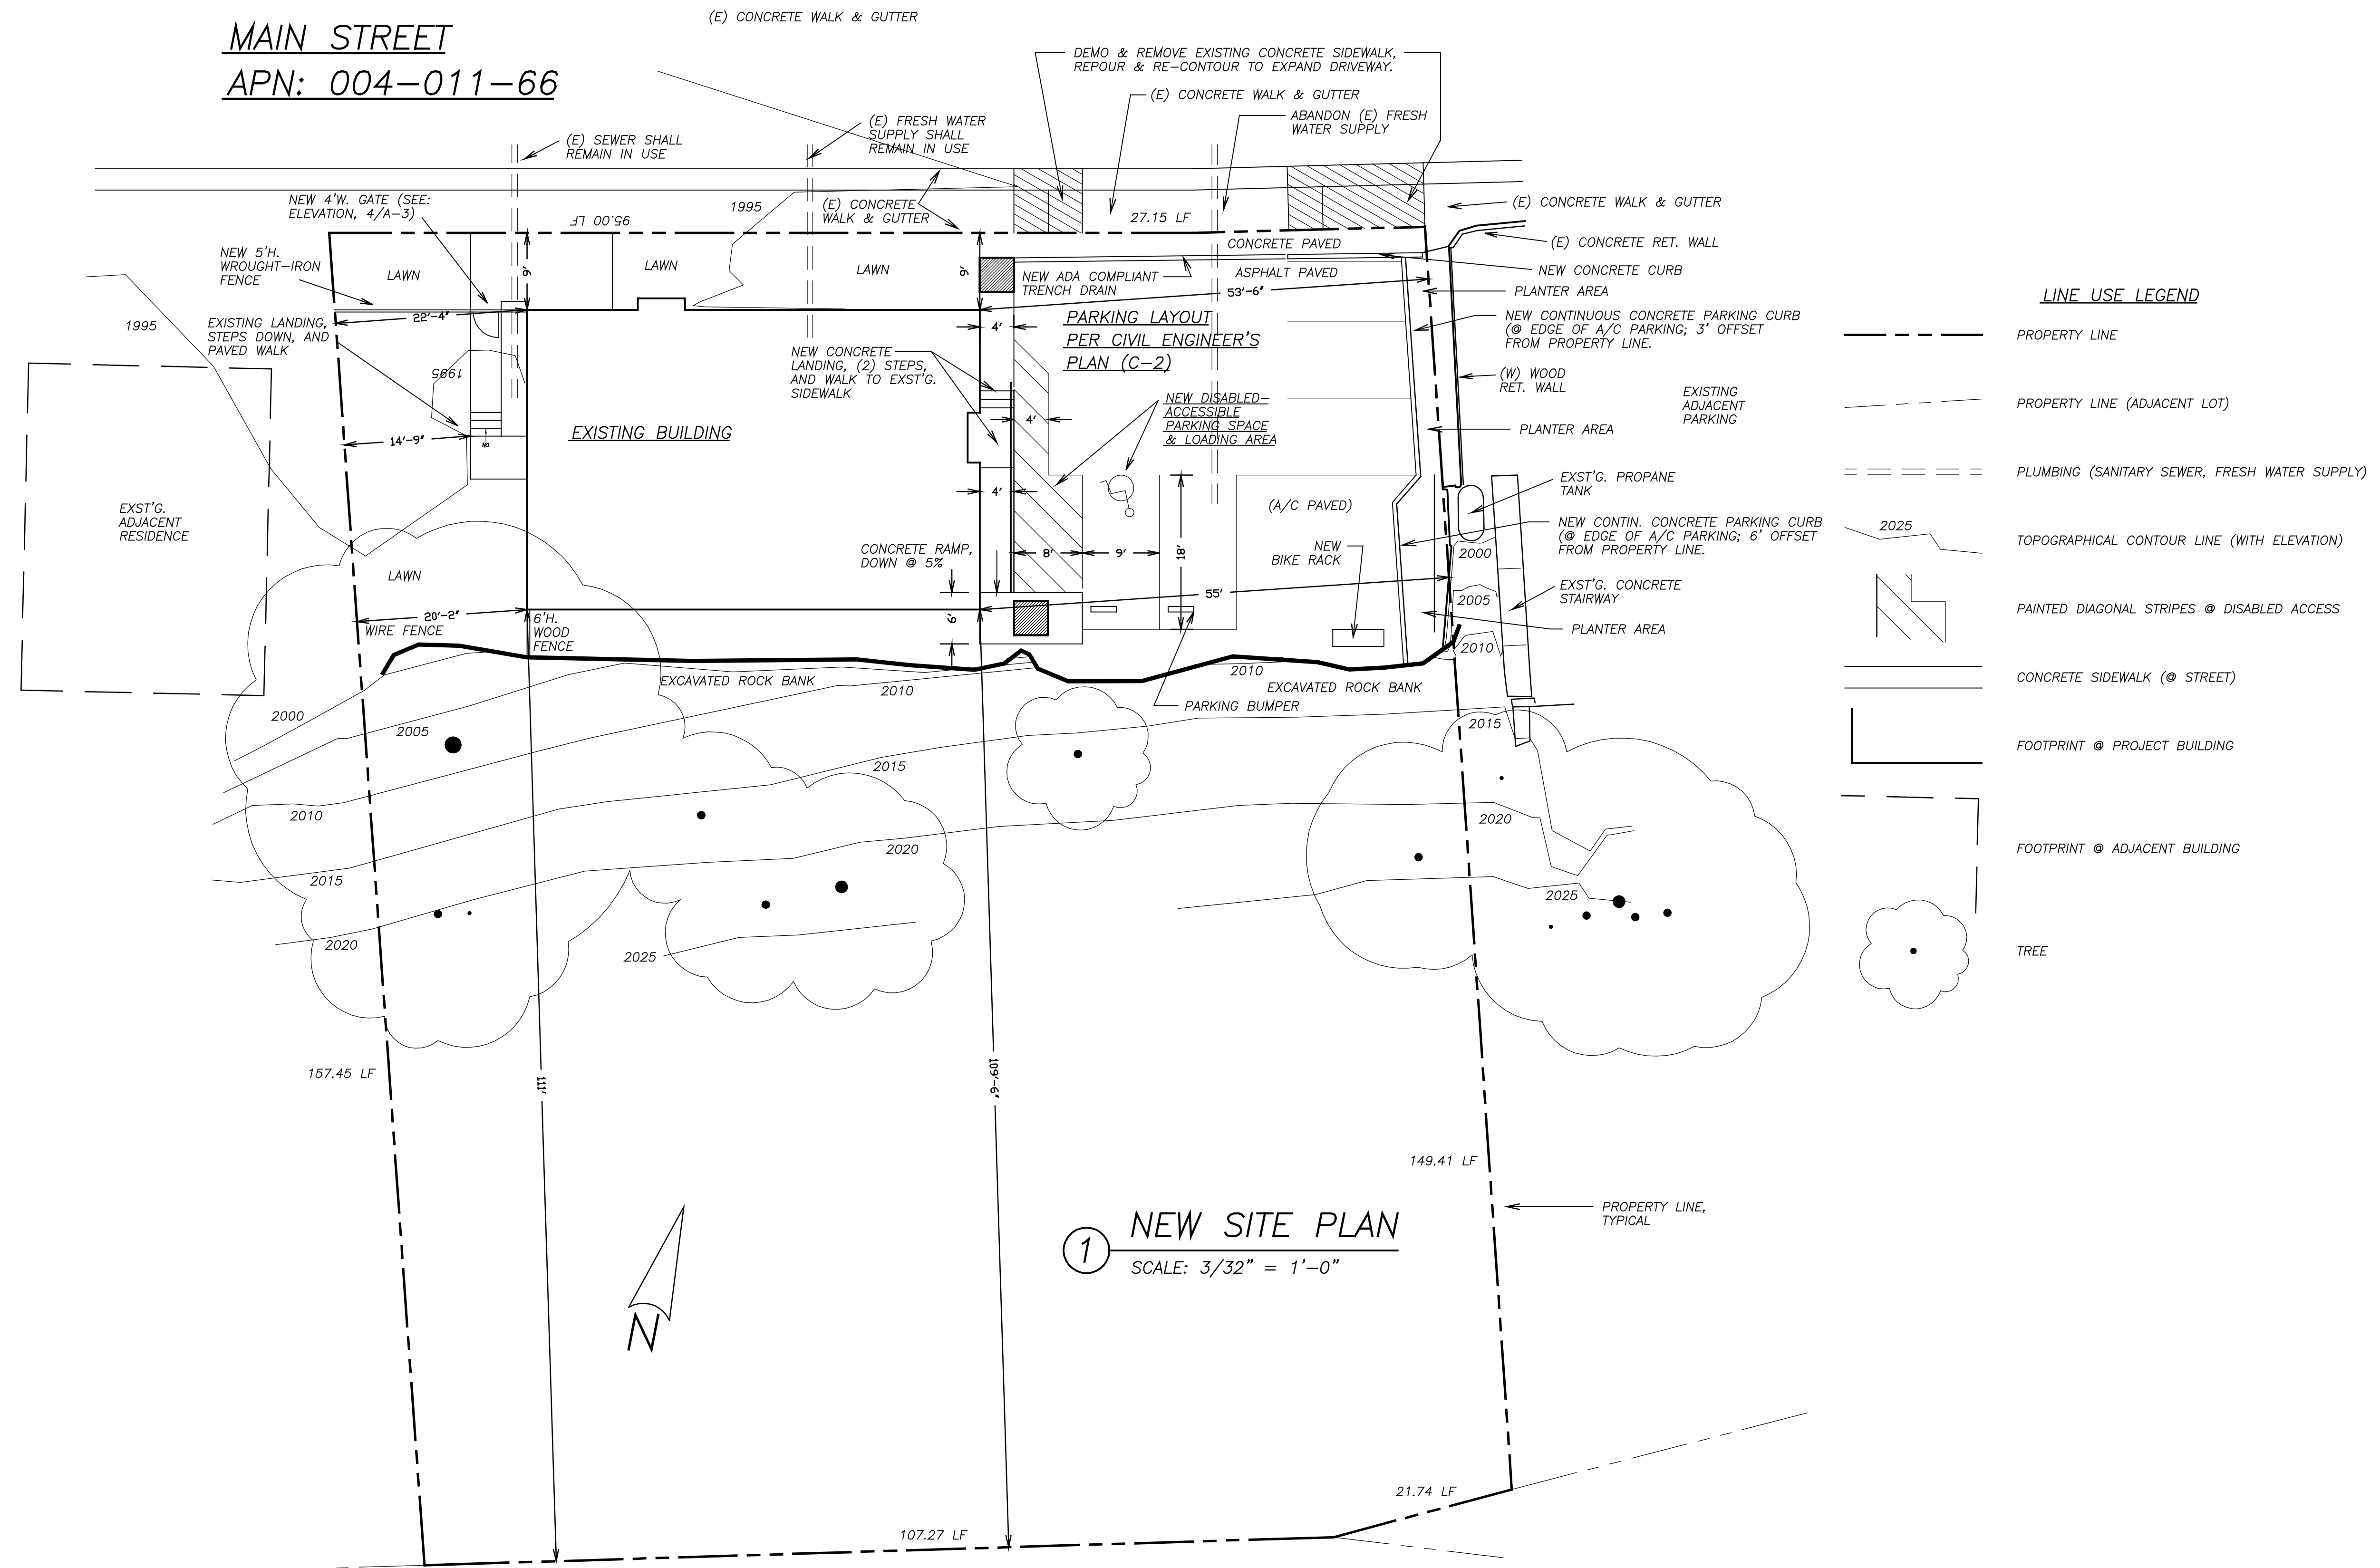

**1 NEW SITE PLAN**  
 SCALE: 3/32" = 1'-0"