


PARTIAL SITE PLAN: ARCHITECTURAL

1 SCALE: 1/4" = 1'-0"

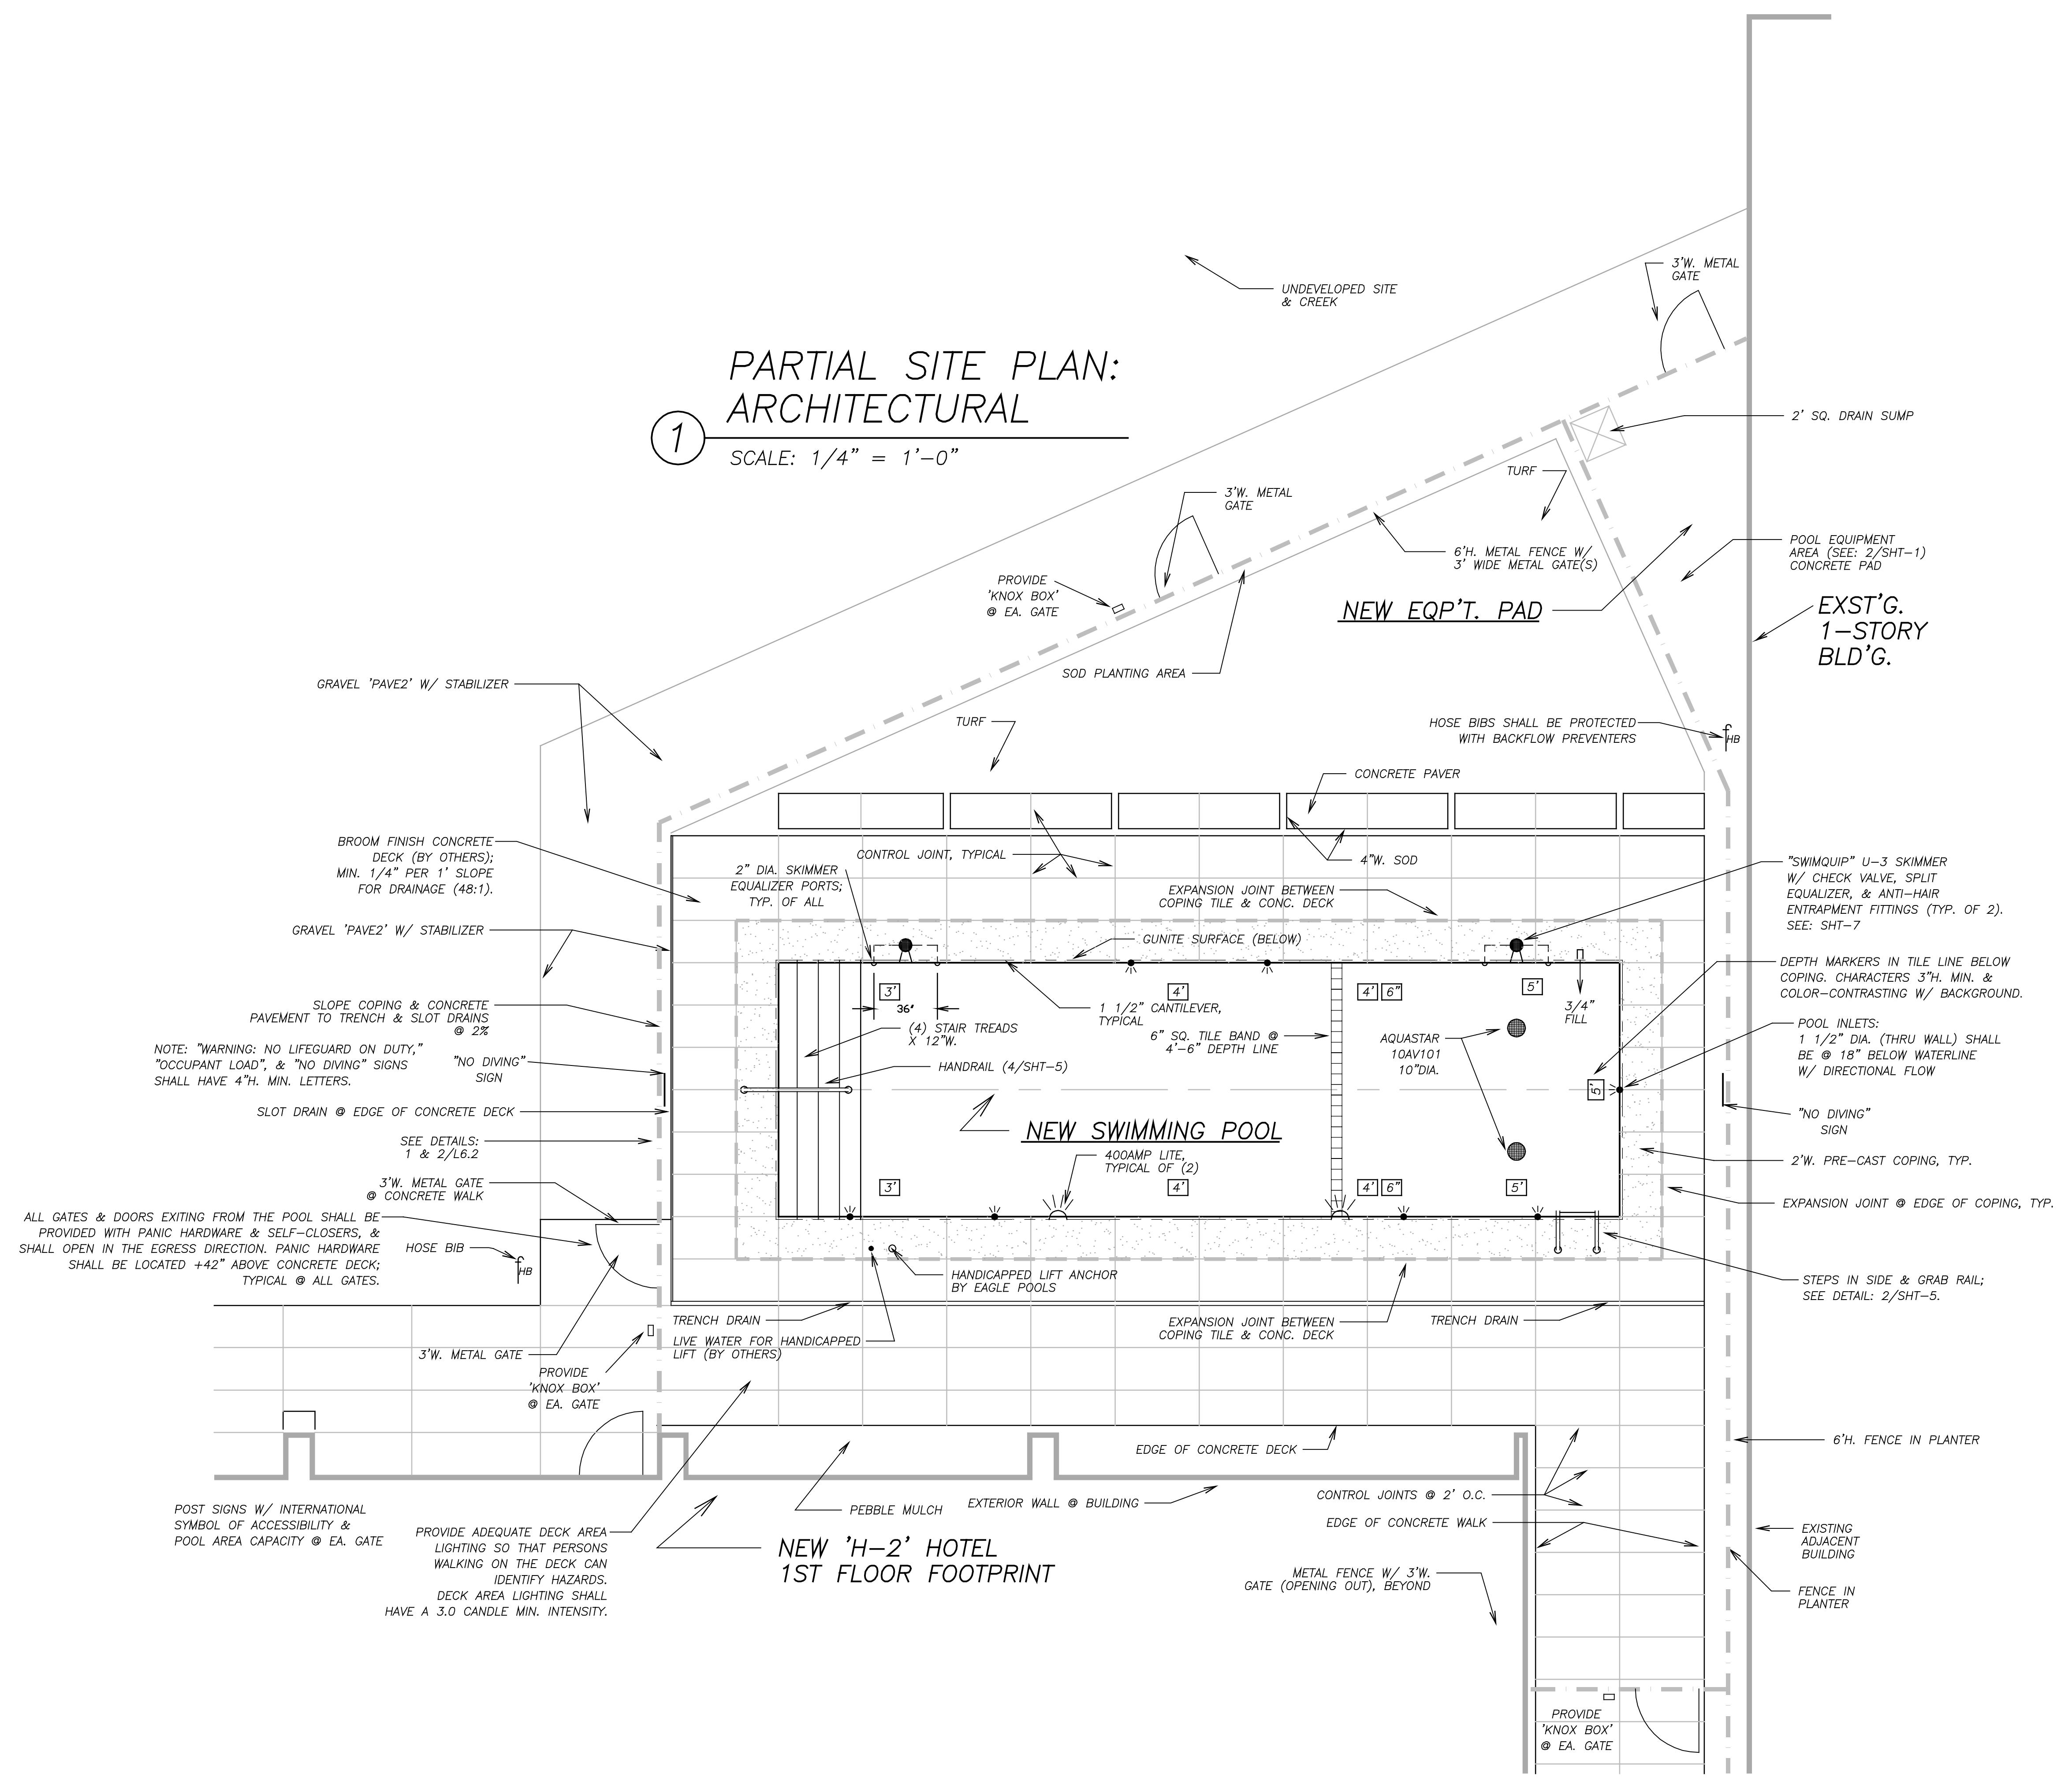

NOTE: "WARNING: NO LIFEGUARD ON DUTY," "OCCUPANT LOAD", & "NO DIVING" SIGNS SHALL HAVE 4"H. MIN. LETTERS.

PROVIDE ADEQUATE DECK AREA LIGHTING SO THAT PERSONS WALKING ON THE DECK CAN IDENTIFY HAZARDS. DECK AREA LIGHTING SHALL HAVE A 3.0 CANDLE MIN. INTENSITY.

PROVIDE "KNOX BOX" @ EA. GATE