


3 EAST ELEVATION
@ NEW PORCH
SCALE: 1/2" = 1'-0"

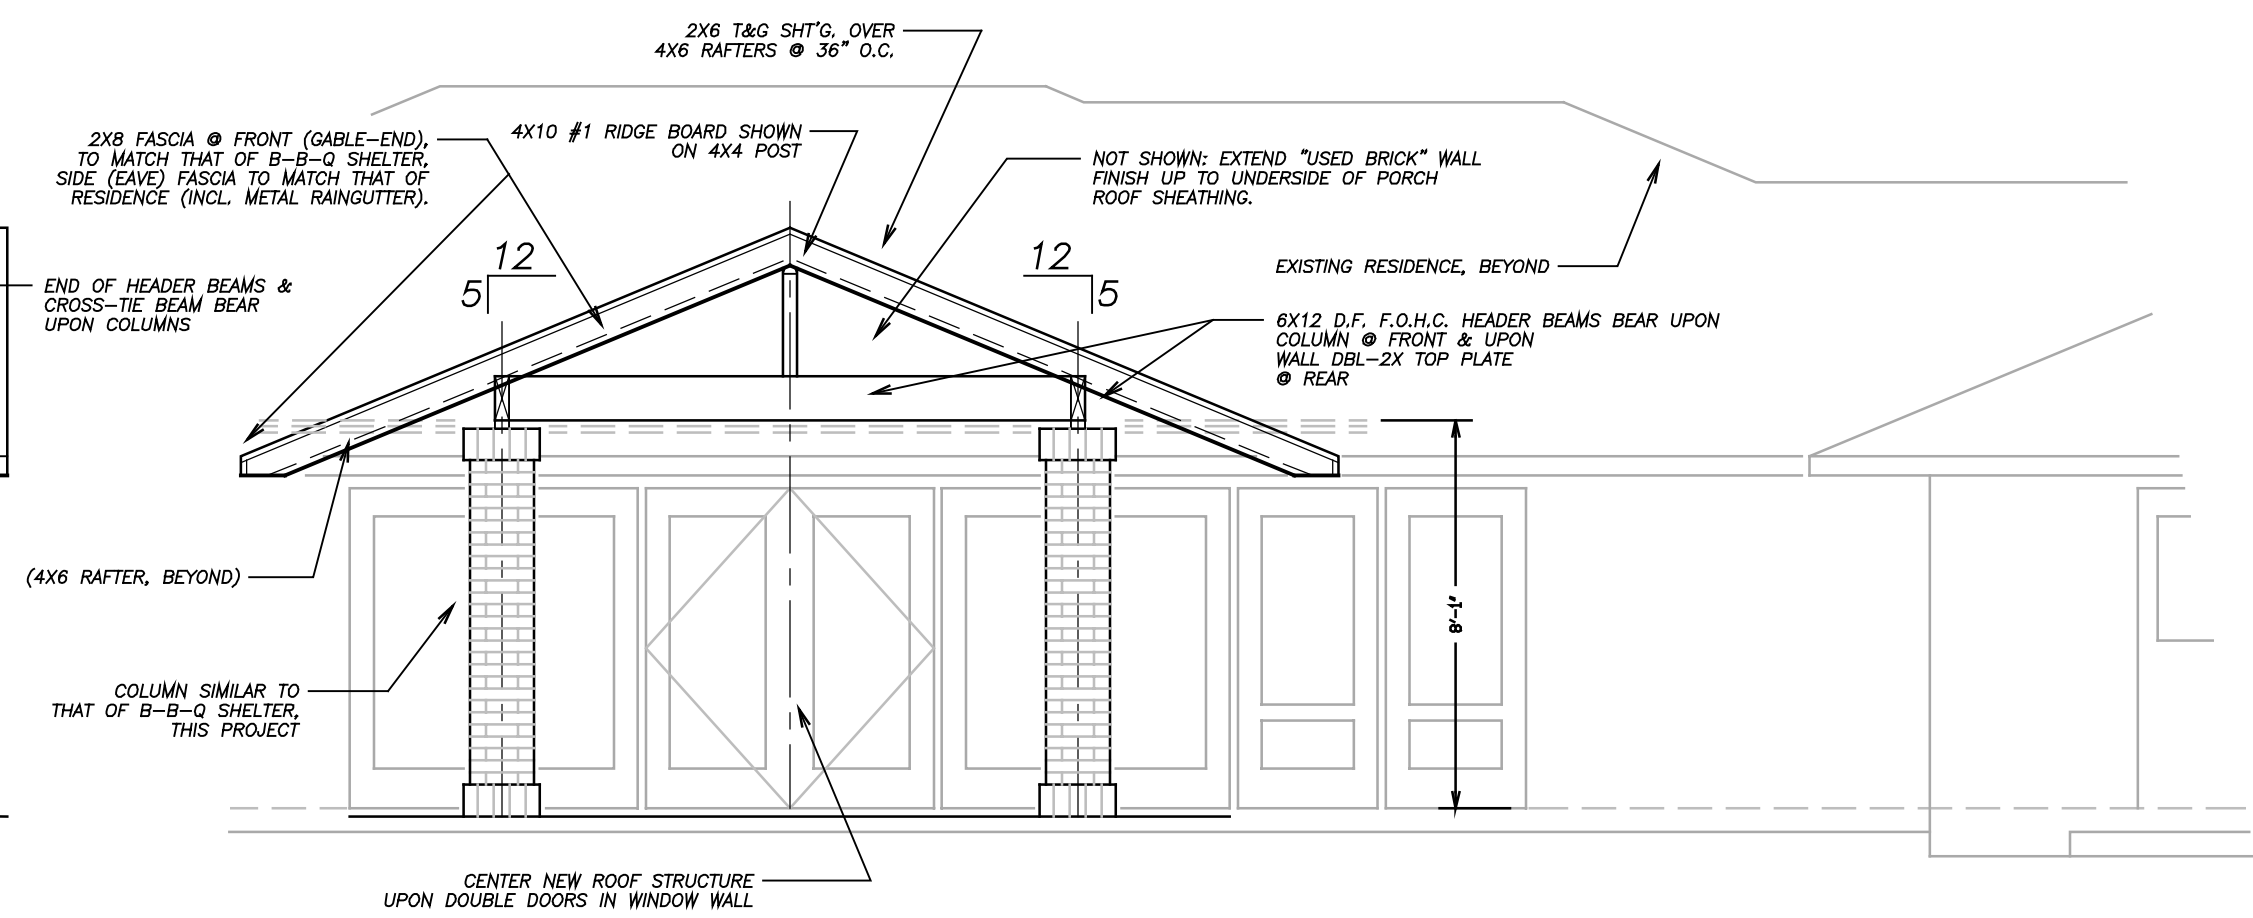

2 NORTH ELEVATION
@ NEW PORCH
SCALE: 1/2" = 1'-0"