

 
 


EXT. ELEV.
3/A-5

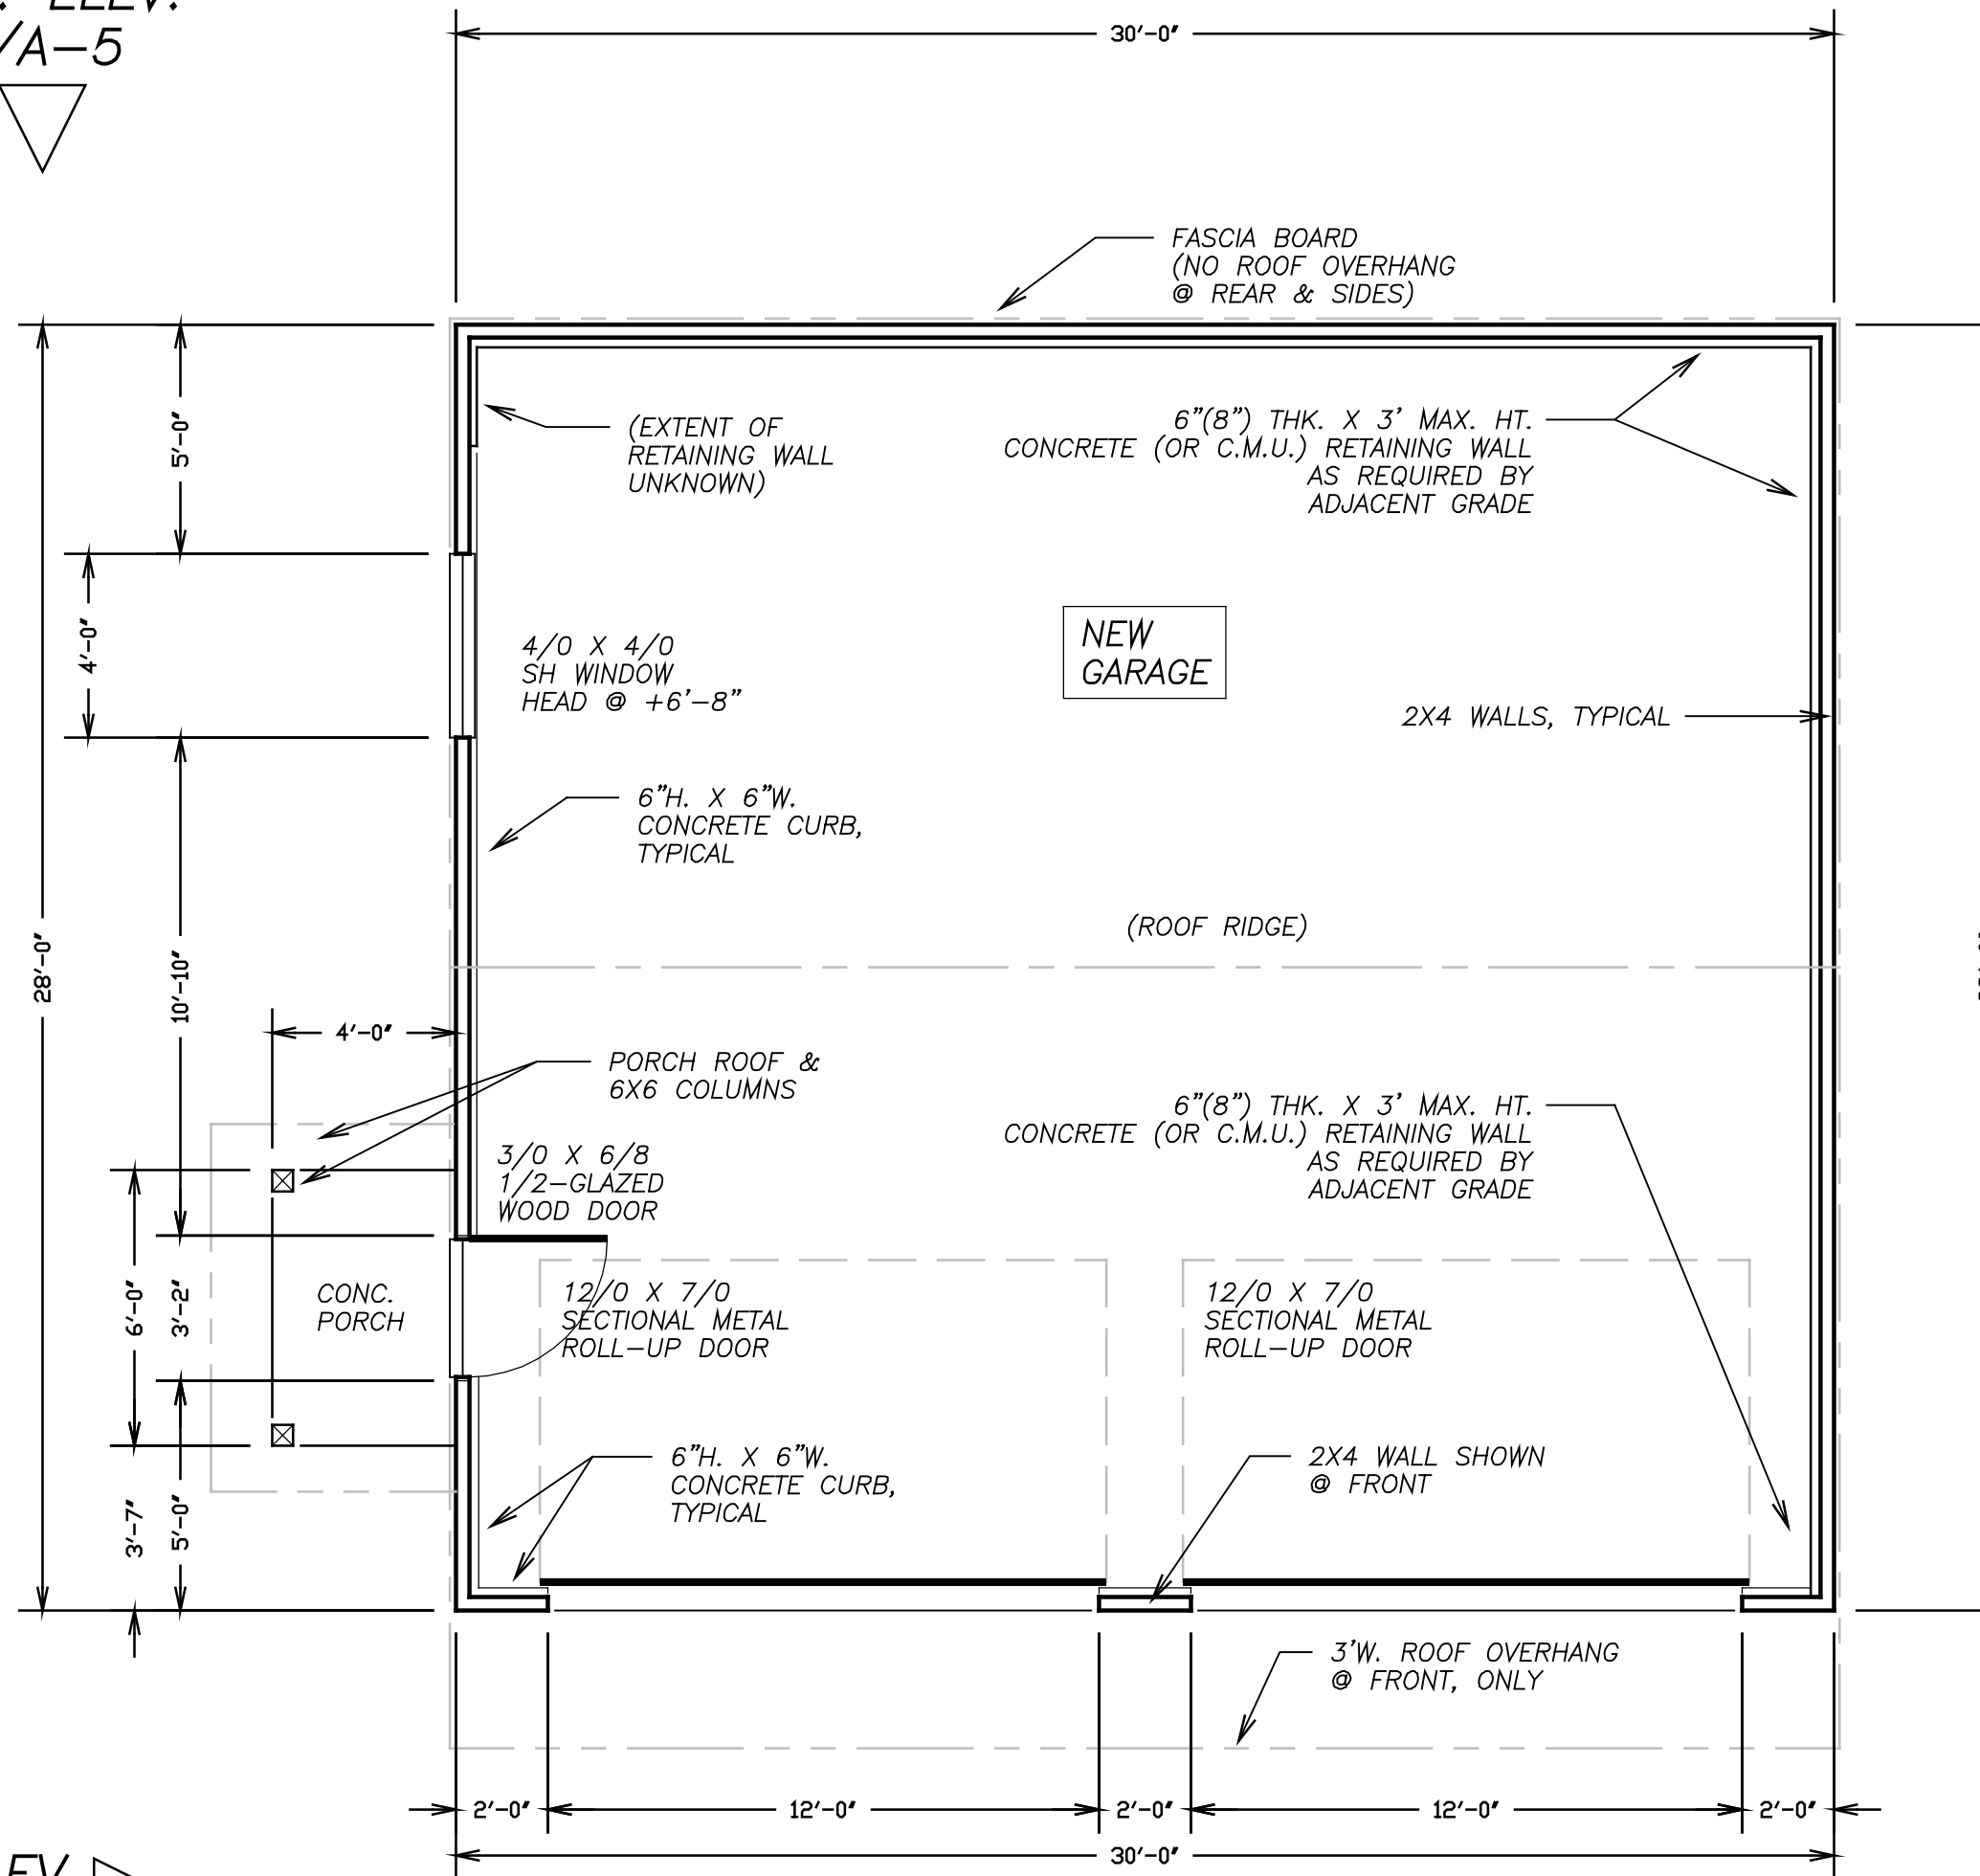

EXT. ELEV.
2/A-5

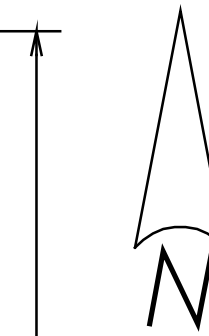


NEW GARAGE FLOOR PLAN

2

SCALE: 1/4" = 1'-0"

EXT. ELEV.
4/A-5

 

EXT. ELEV.
1/A-5

