


NEW SOUTH EXTERIOR ELEVATION

1

SCALE: 1/4" = 1'-0"

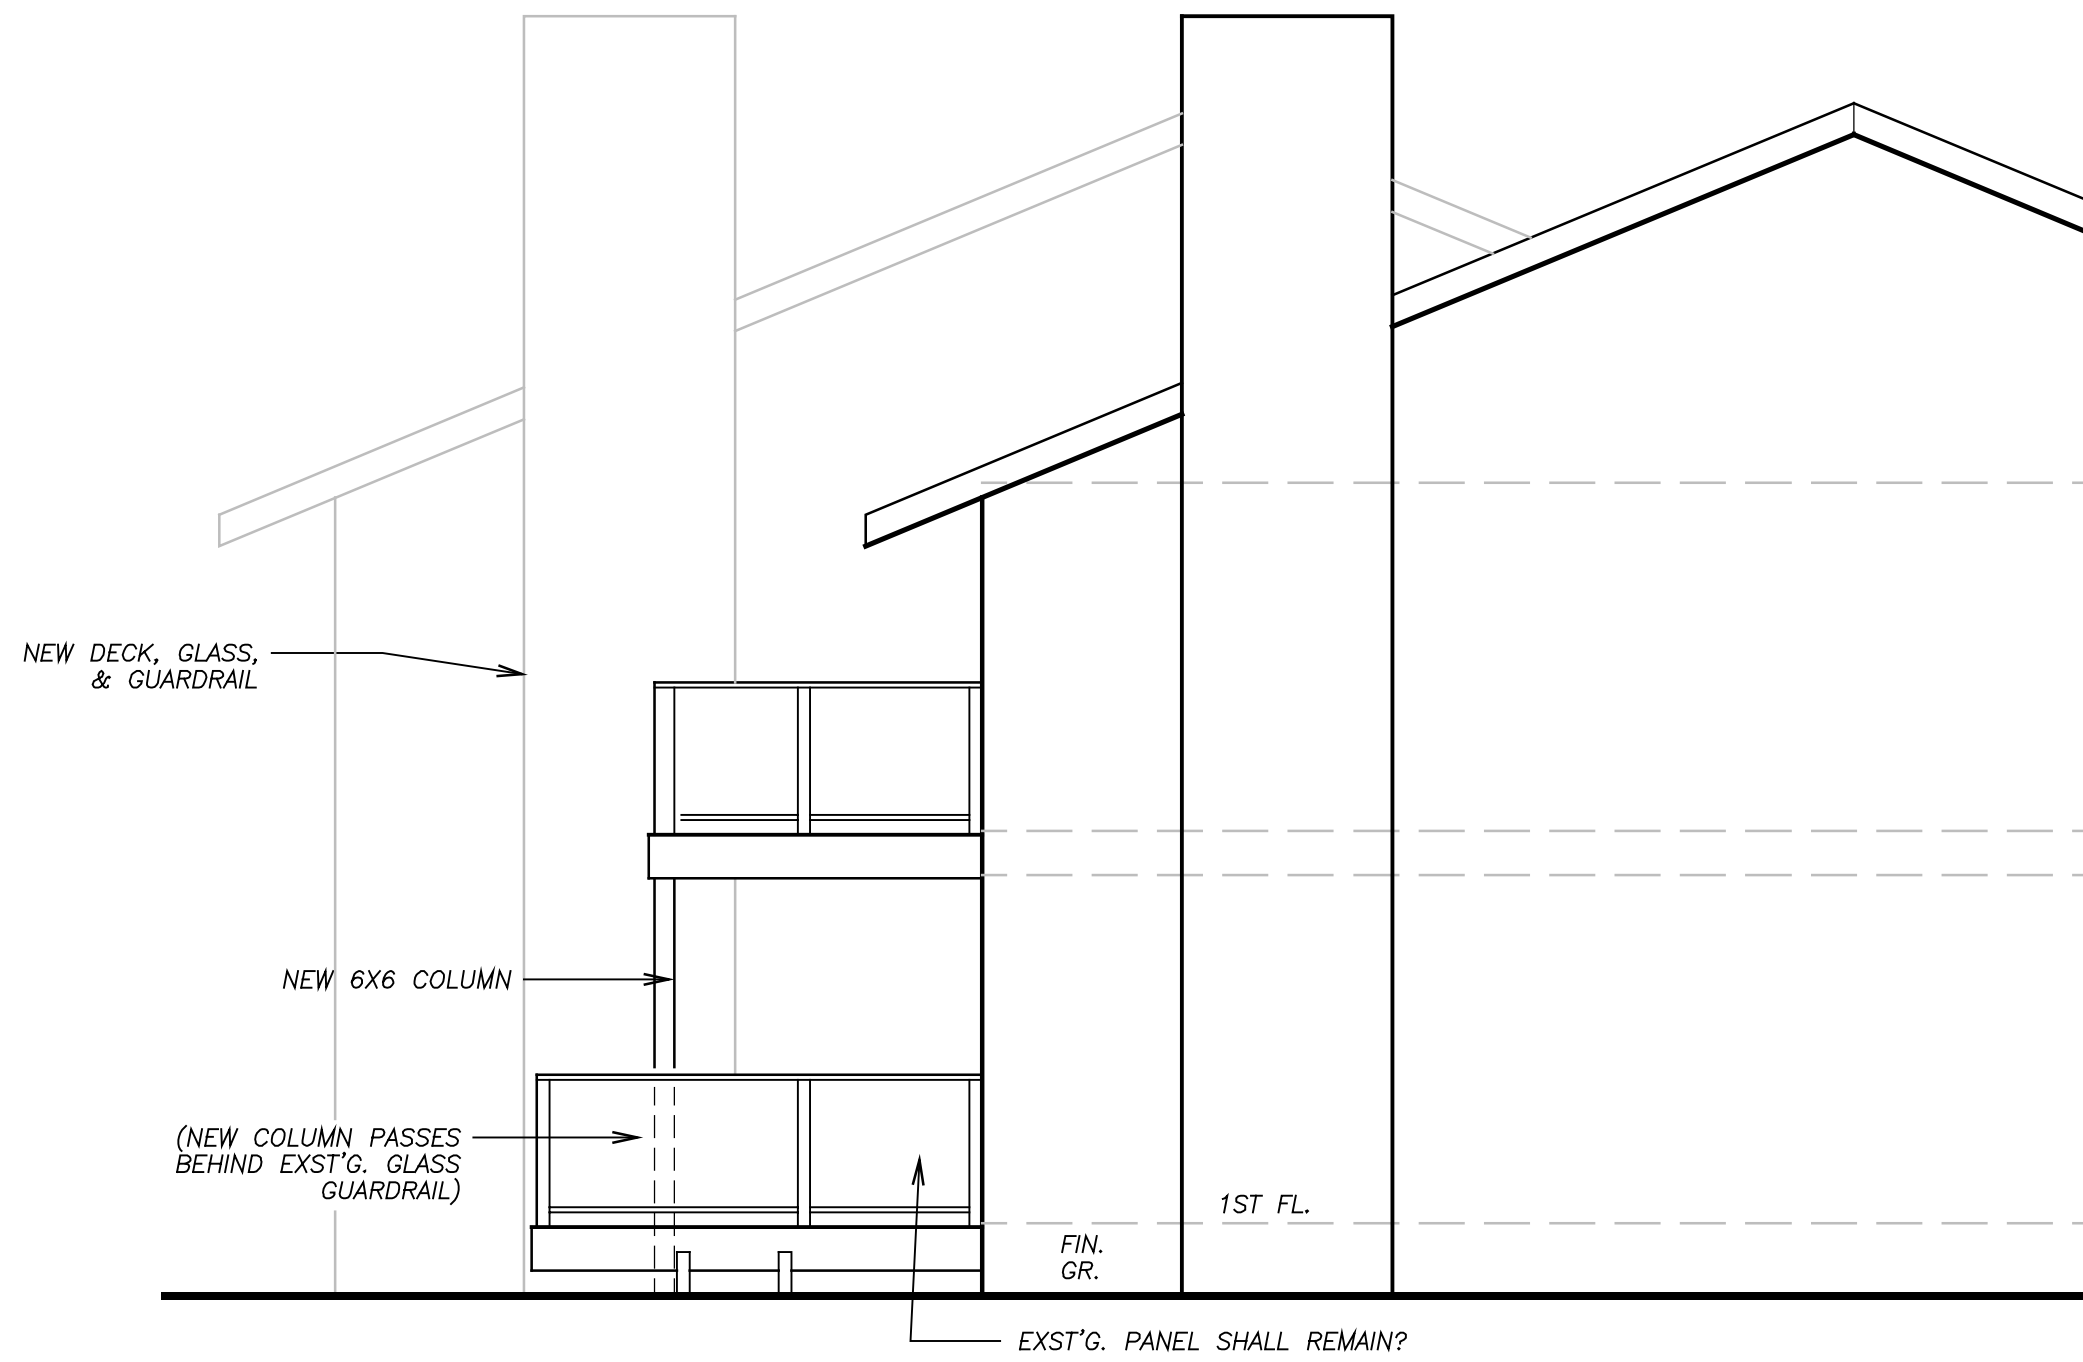

NEW EAST EXTERIOR ELEVATION

2

SCALE: 1/4" = 1'-0"