



**EXISTING WEST EXTERIOR ELEVATION**

1 SCALE: 3/16" = 1'-0"

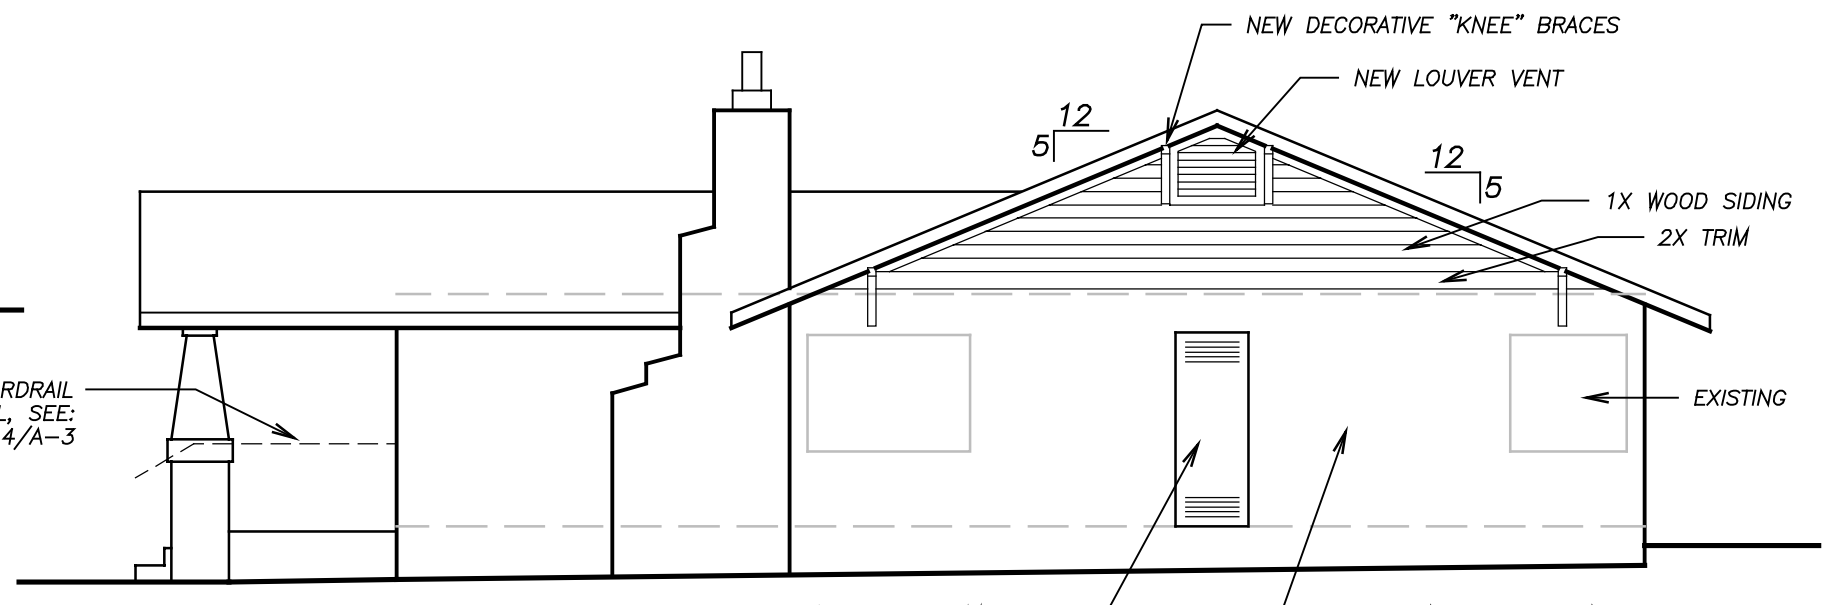


**NEW NORTH EXTERIOR ELEVATION**

2 SCALE: 1/4" = 1'-0"

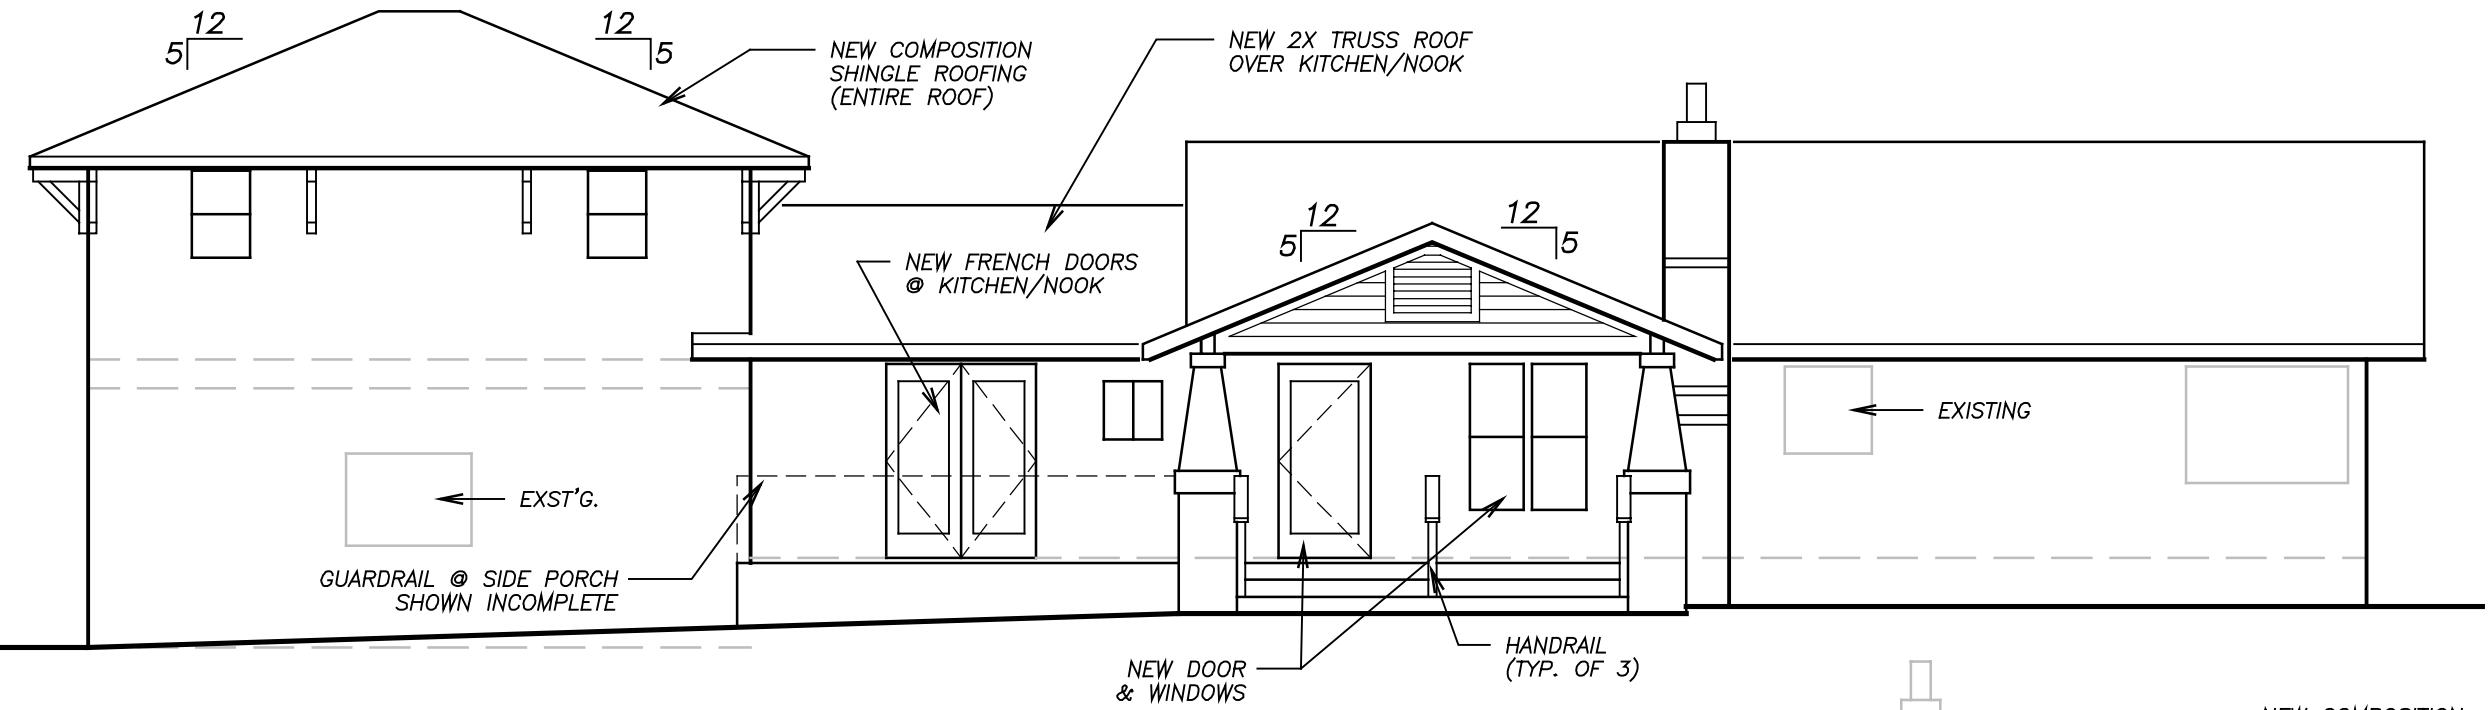


**NEW EAST EXTERIOR ELEVATION**

3 SCALE: 3/16" = 1'-0"

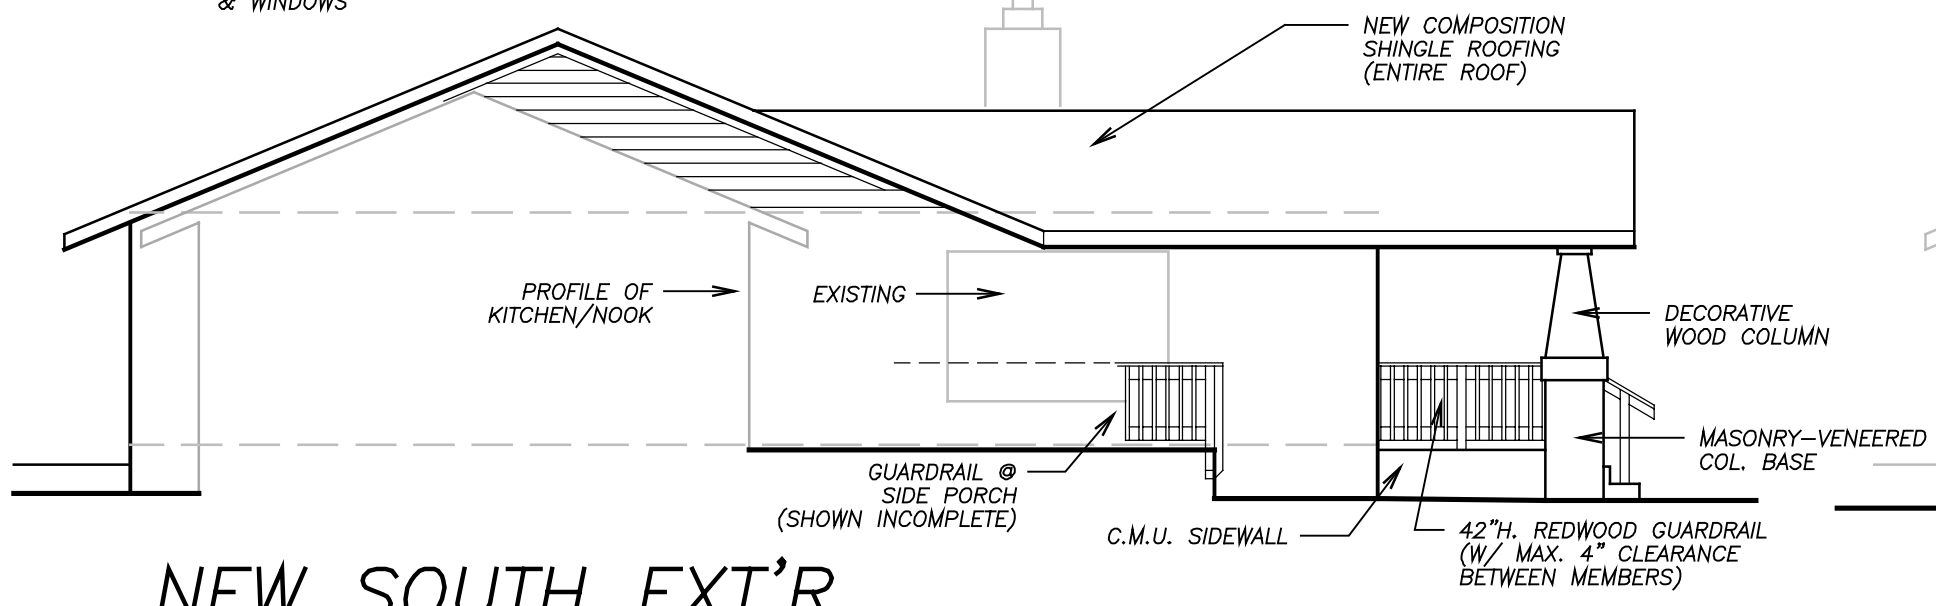

**NEW SOUTH EXT'R. ELEV. @ ENTRY / KITCHEN**

4 SCALE: 3/16" = 1'-0"

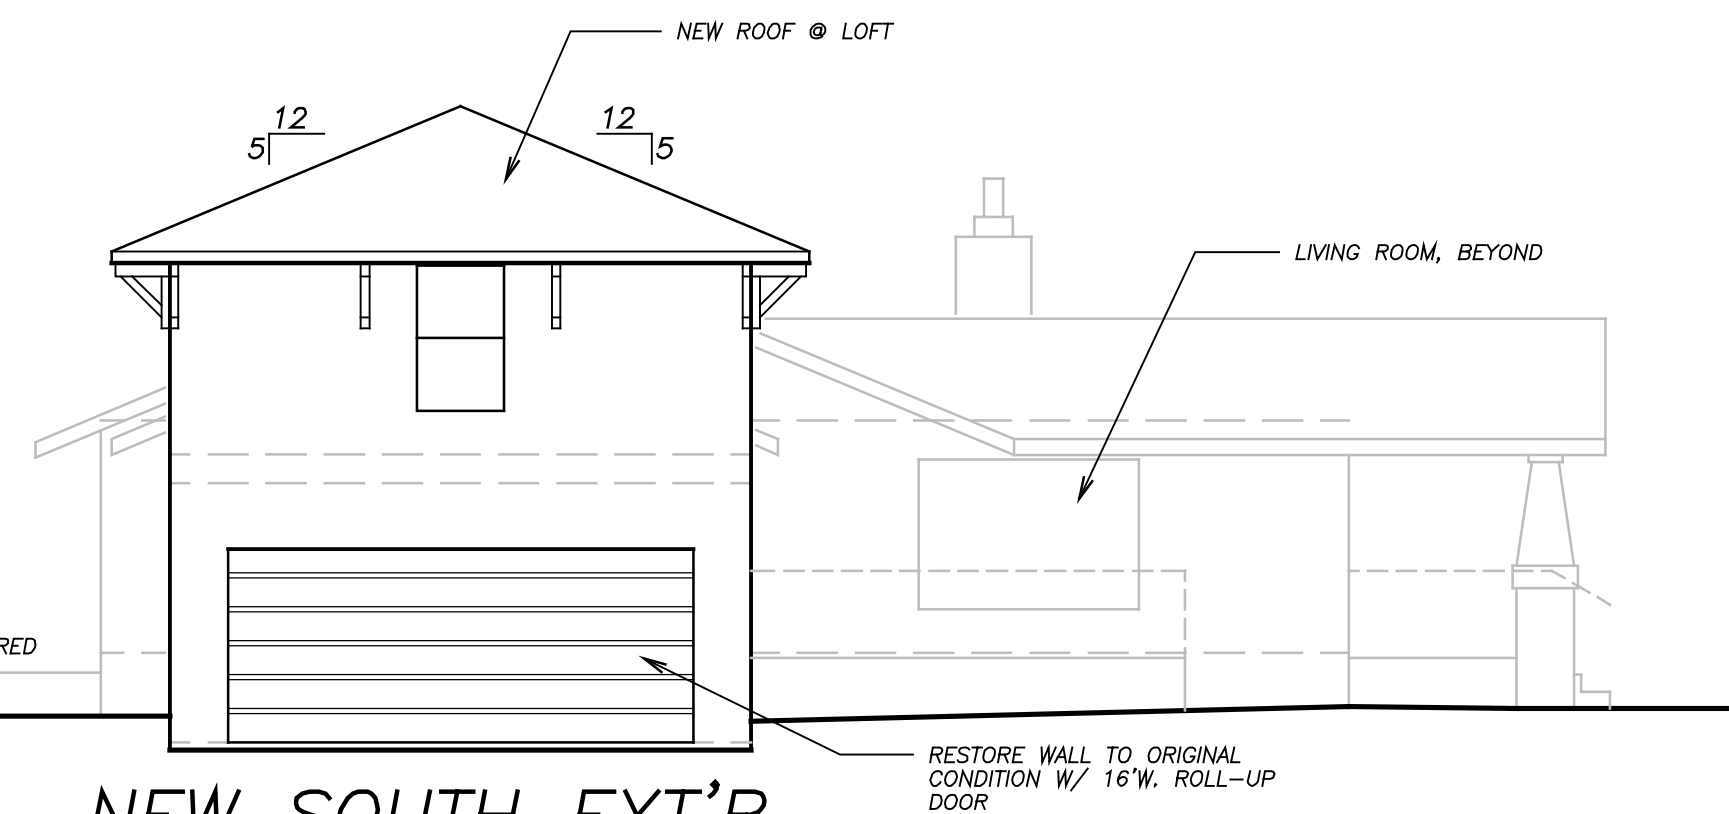

**NEW SOUTH EXT'R. ELEV. @ LOFT APARTMENT**

5 SCALE: 3/16" = 1'-0"