
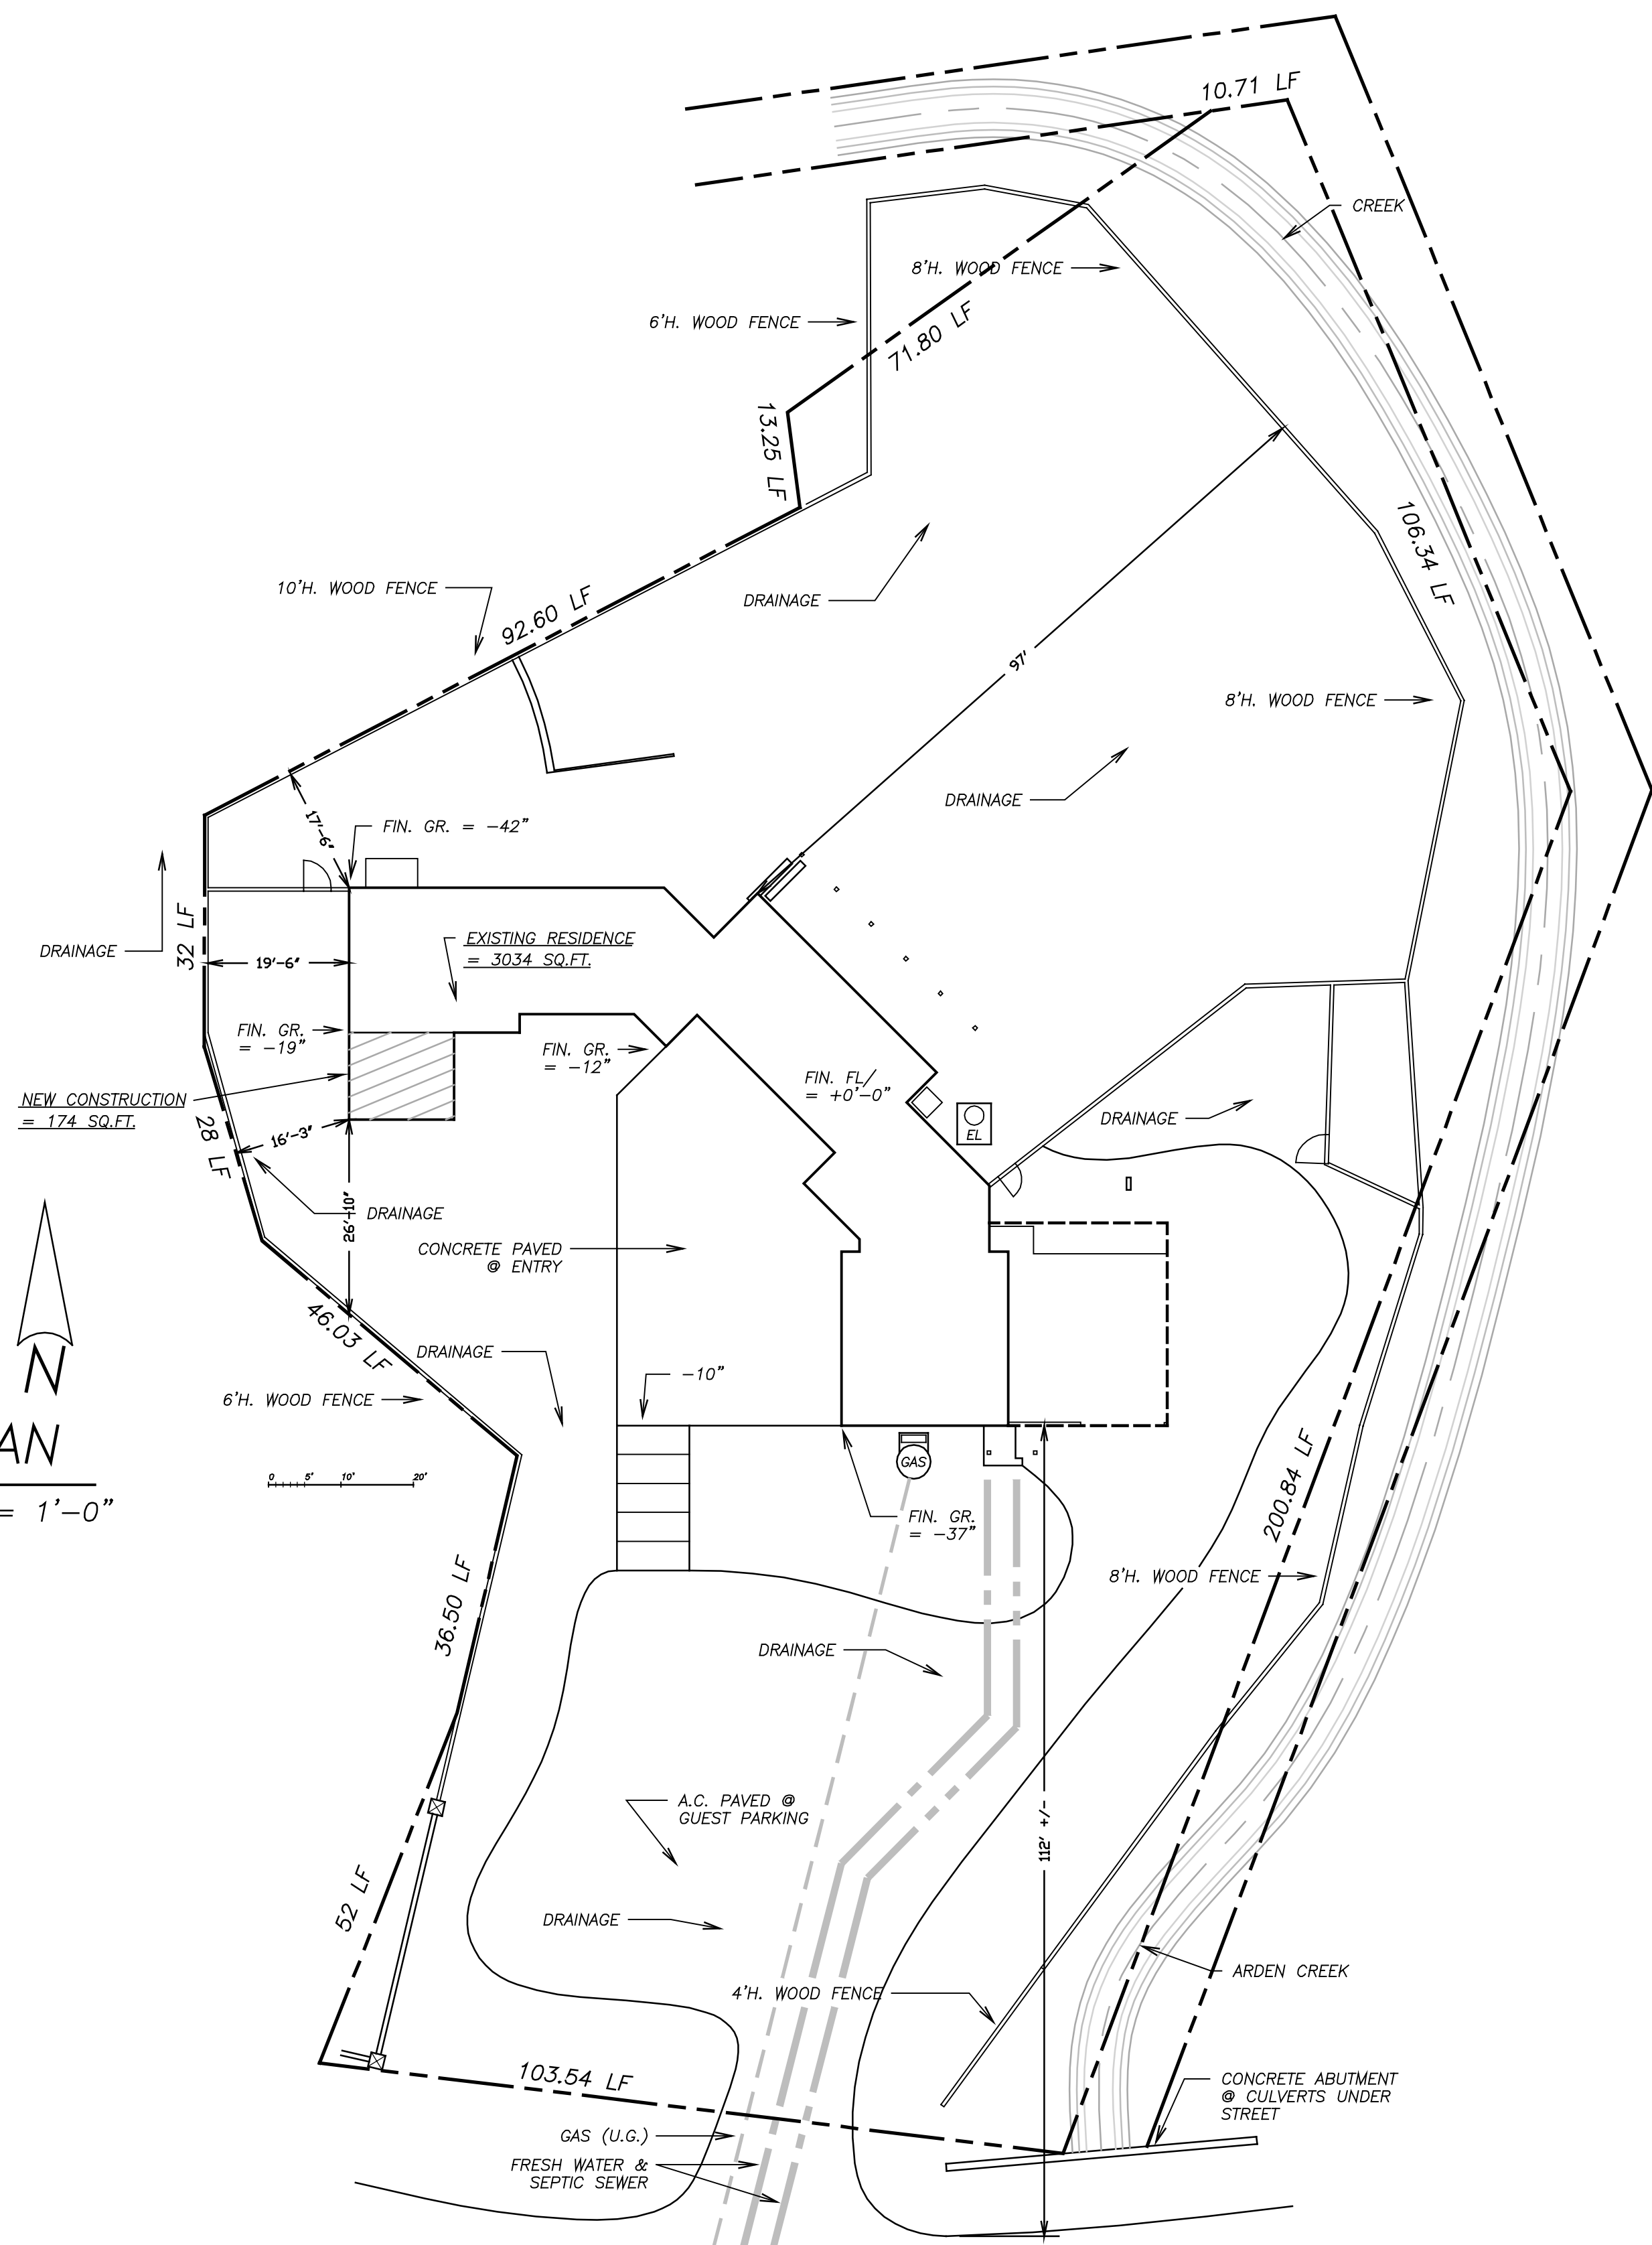
 


1 SITE PLAN  
 SCALE: 1/16" = 1'-0"

 

3721 WINDING CREEK ROAD