


(660) MAIN STREET
APN: 004-011-66

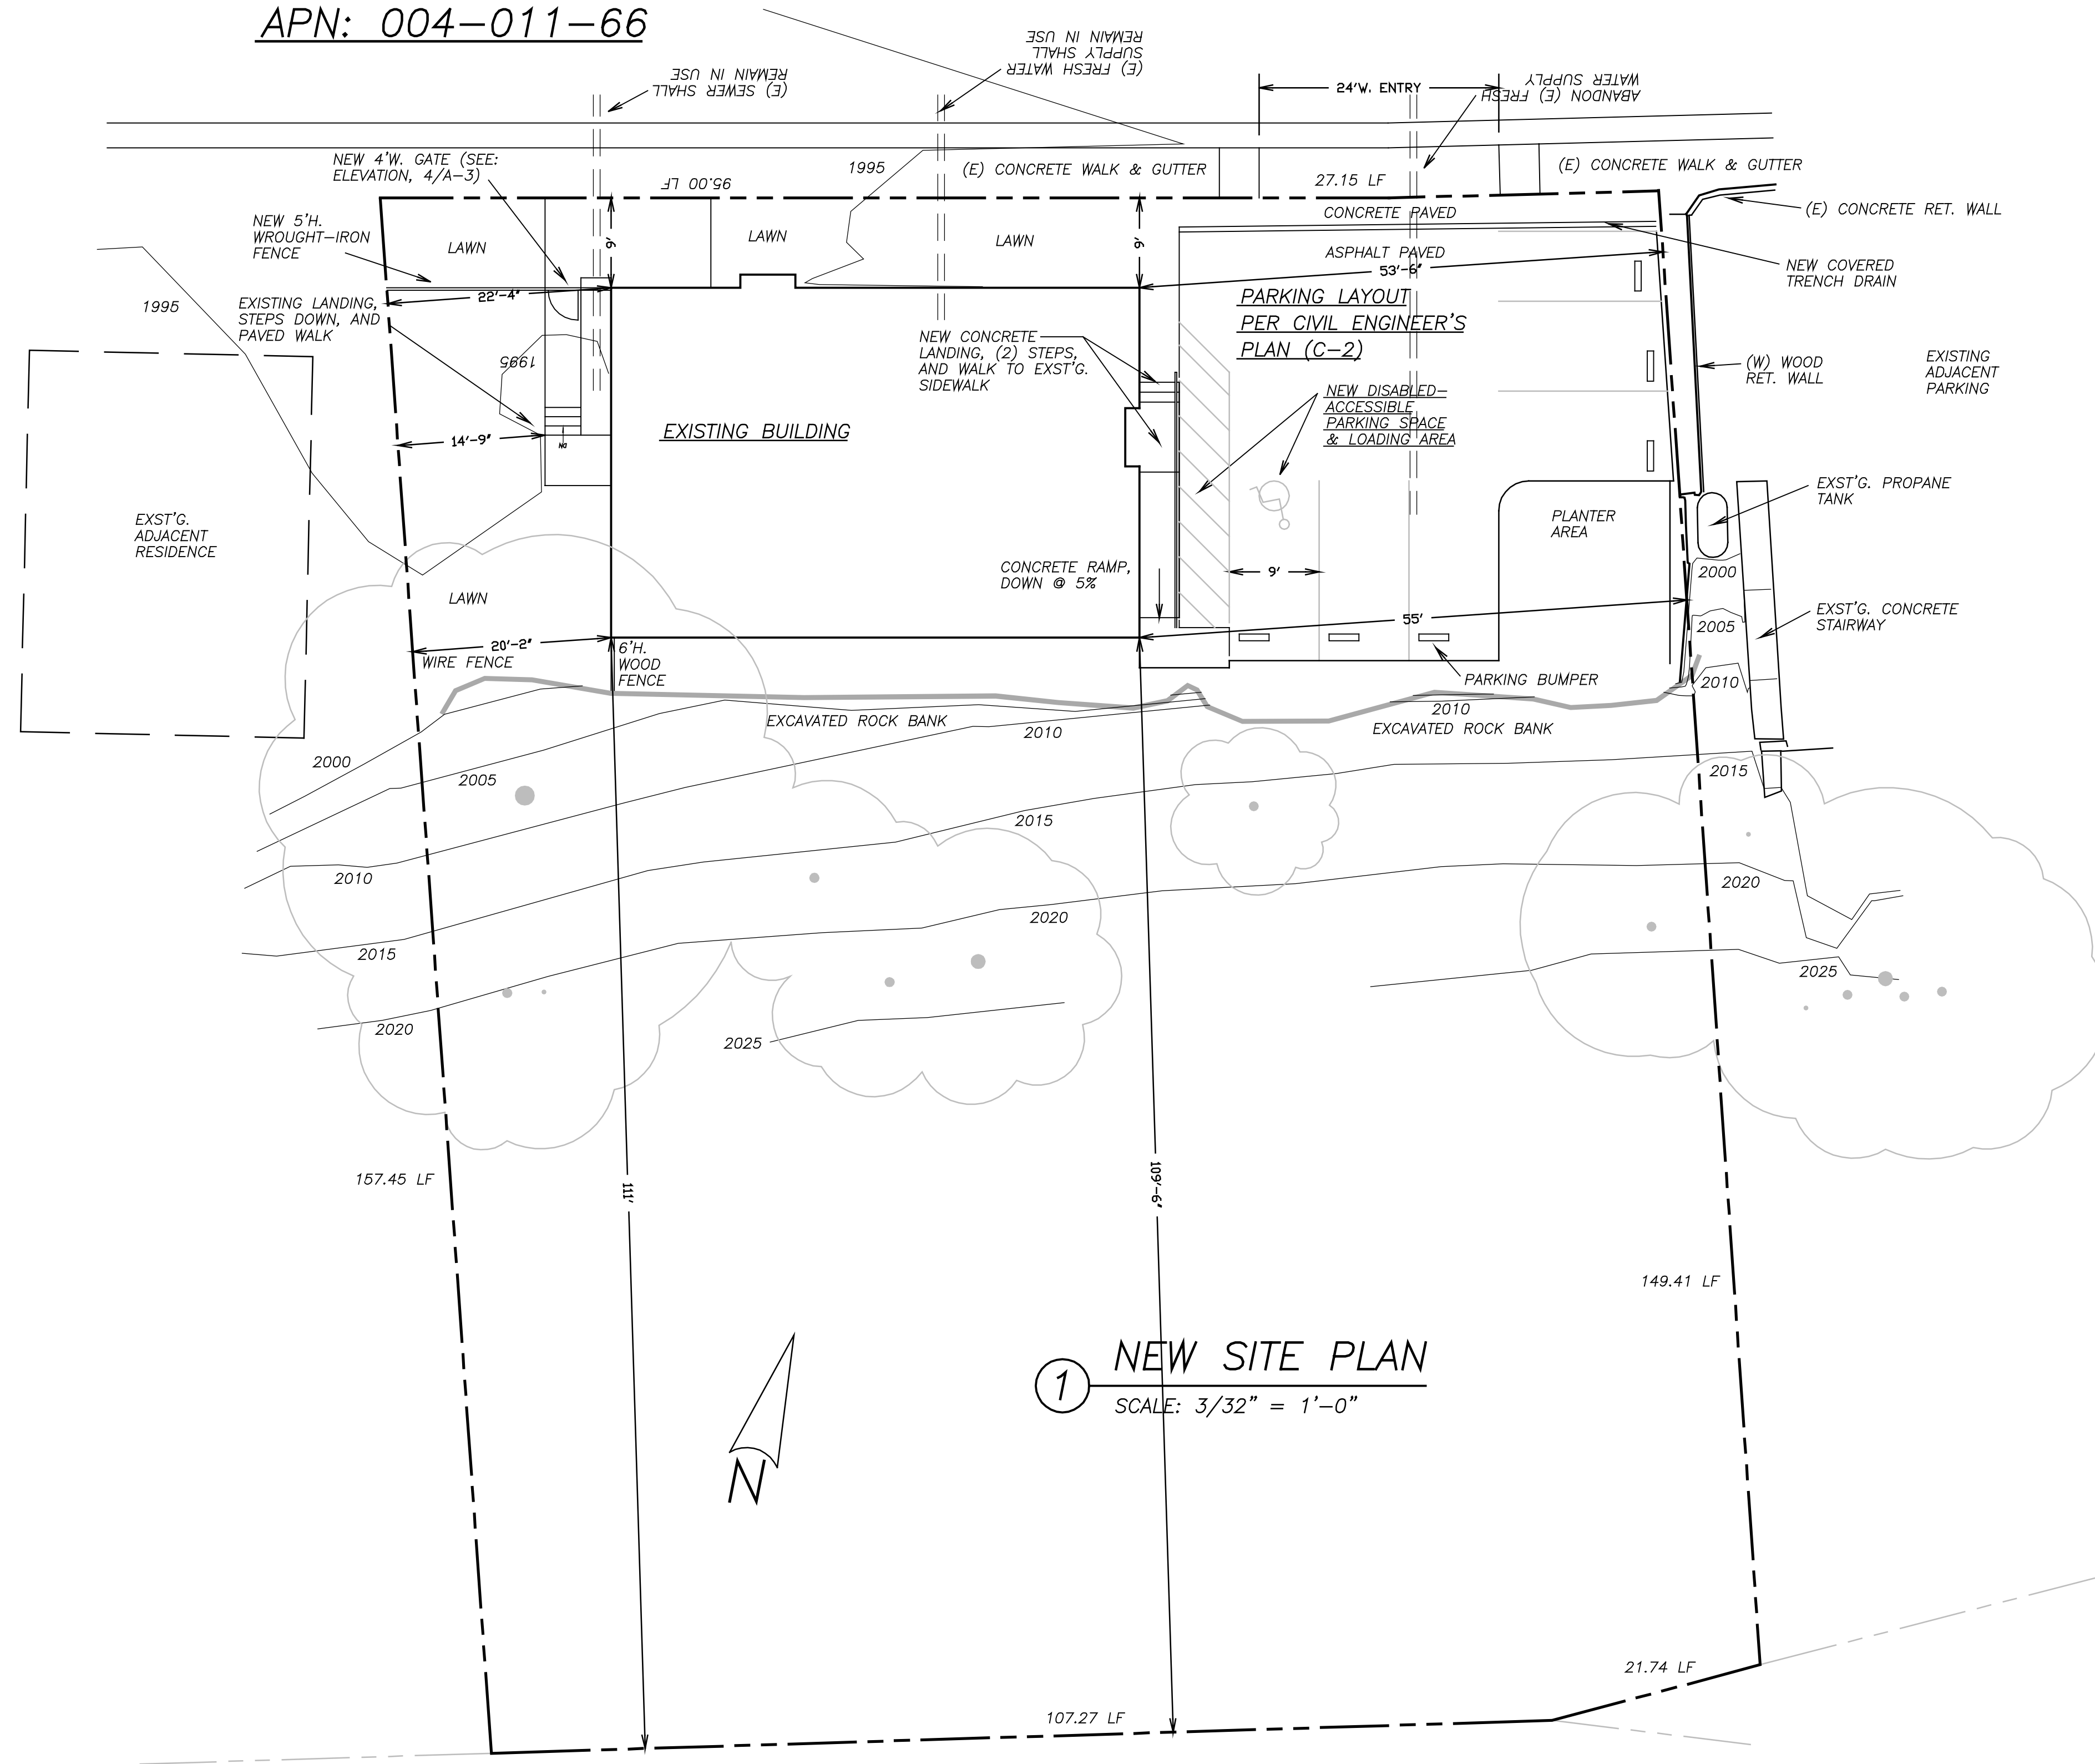

① NEW SITE PLAN
SCALE: 3/32" = 1'-0"

drawn by: BRUCE W. O'BRIEN
phone: (916) 962-3128
co. lic. #: -

TENNANT IMPRVMT. for 'INALLIANCE'
660 MAIN ST., PLACERVILLE, CA

REVISION DATE:
11/7/08
FILE NUMBER:
07-11

SHEET NUMBER:
AS-2
OF: -