


Tennant Improvement for AAA COPIES 8506 Madison Ave., Fair Oaks, CA 95628

OCCUPANCY TYPE V CONSTRUCTION
A.P.N.: _____

NO CHANGE IN AREA

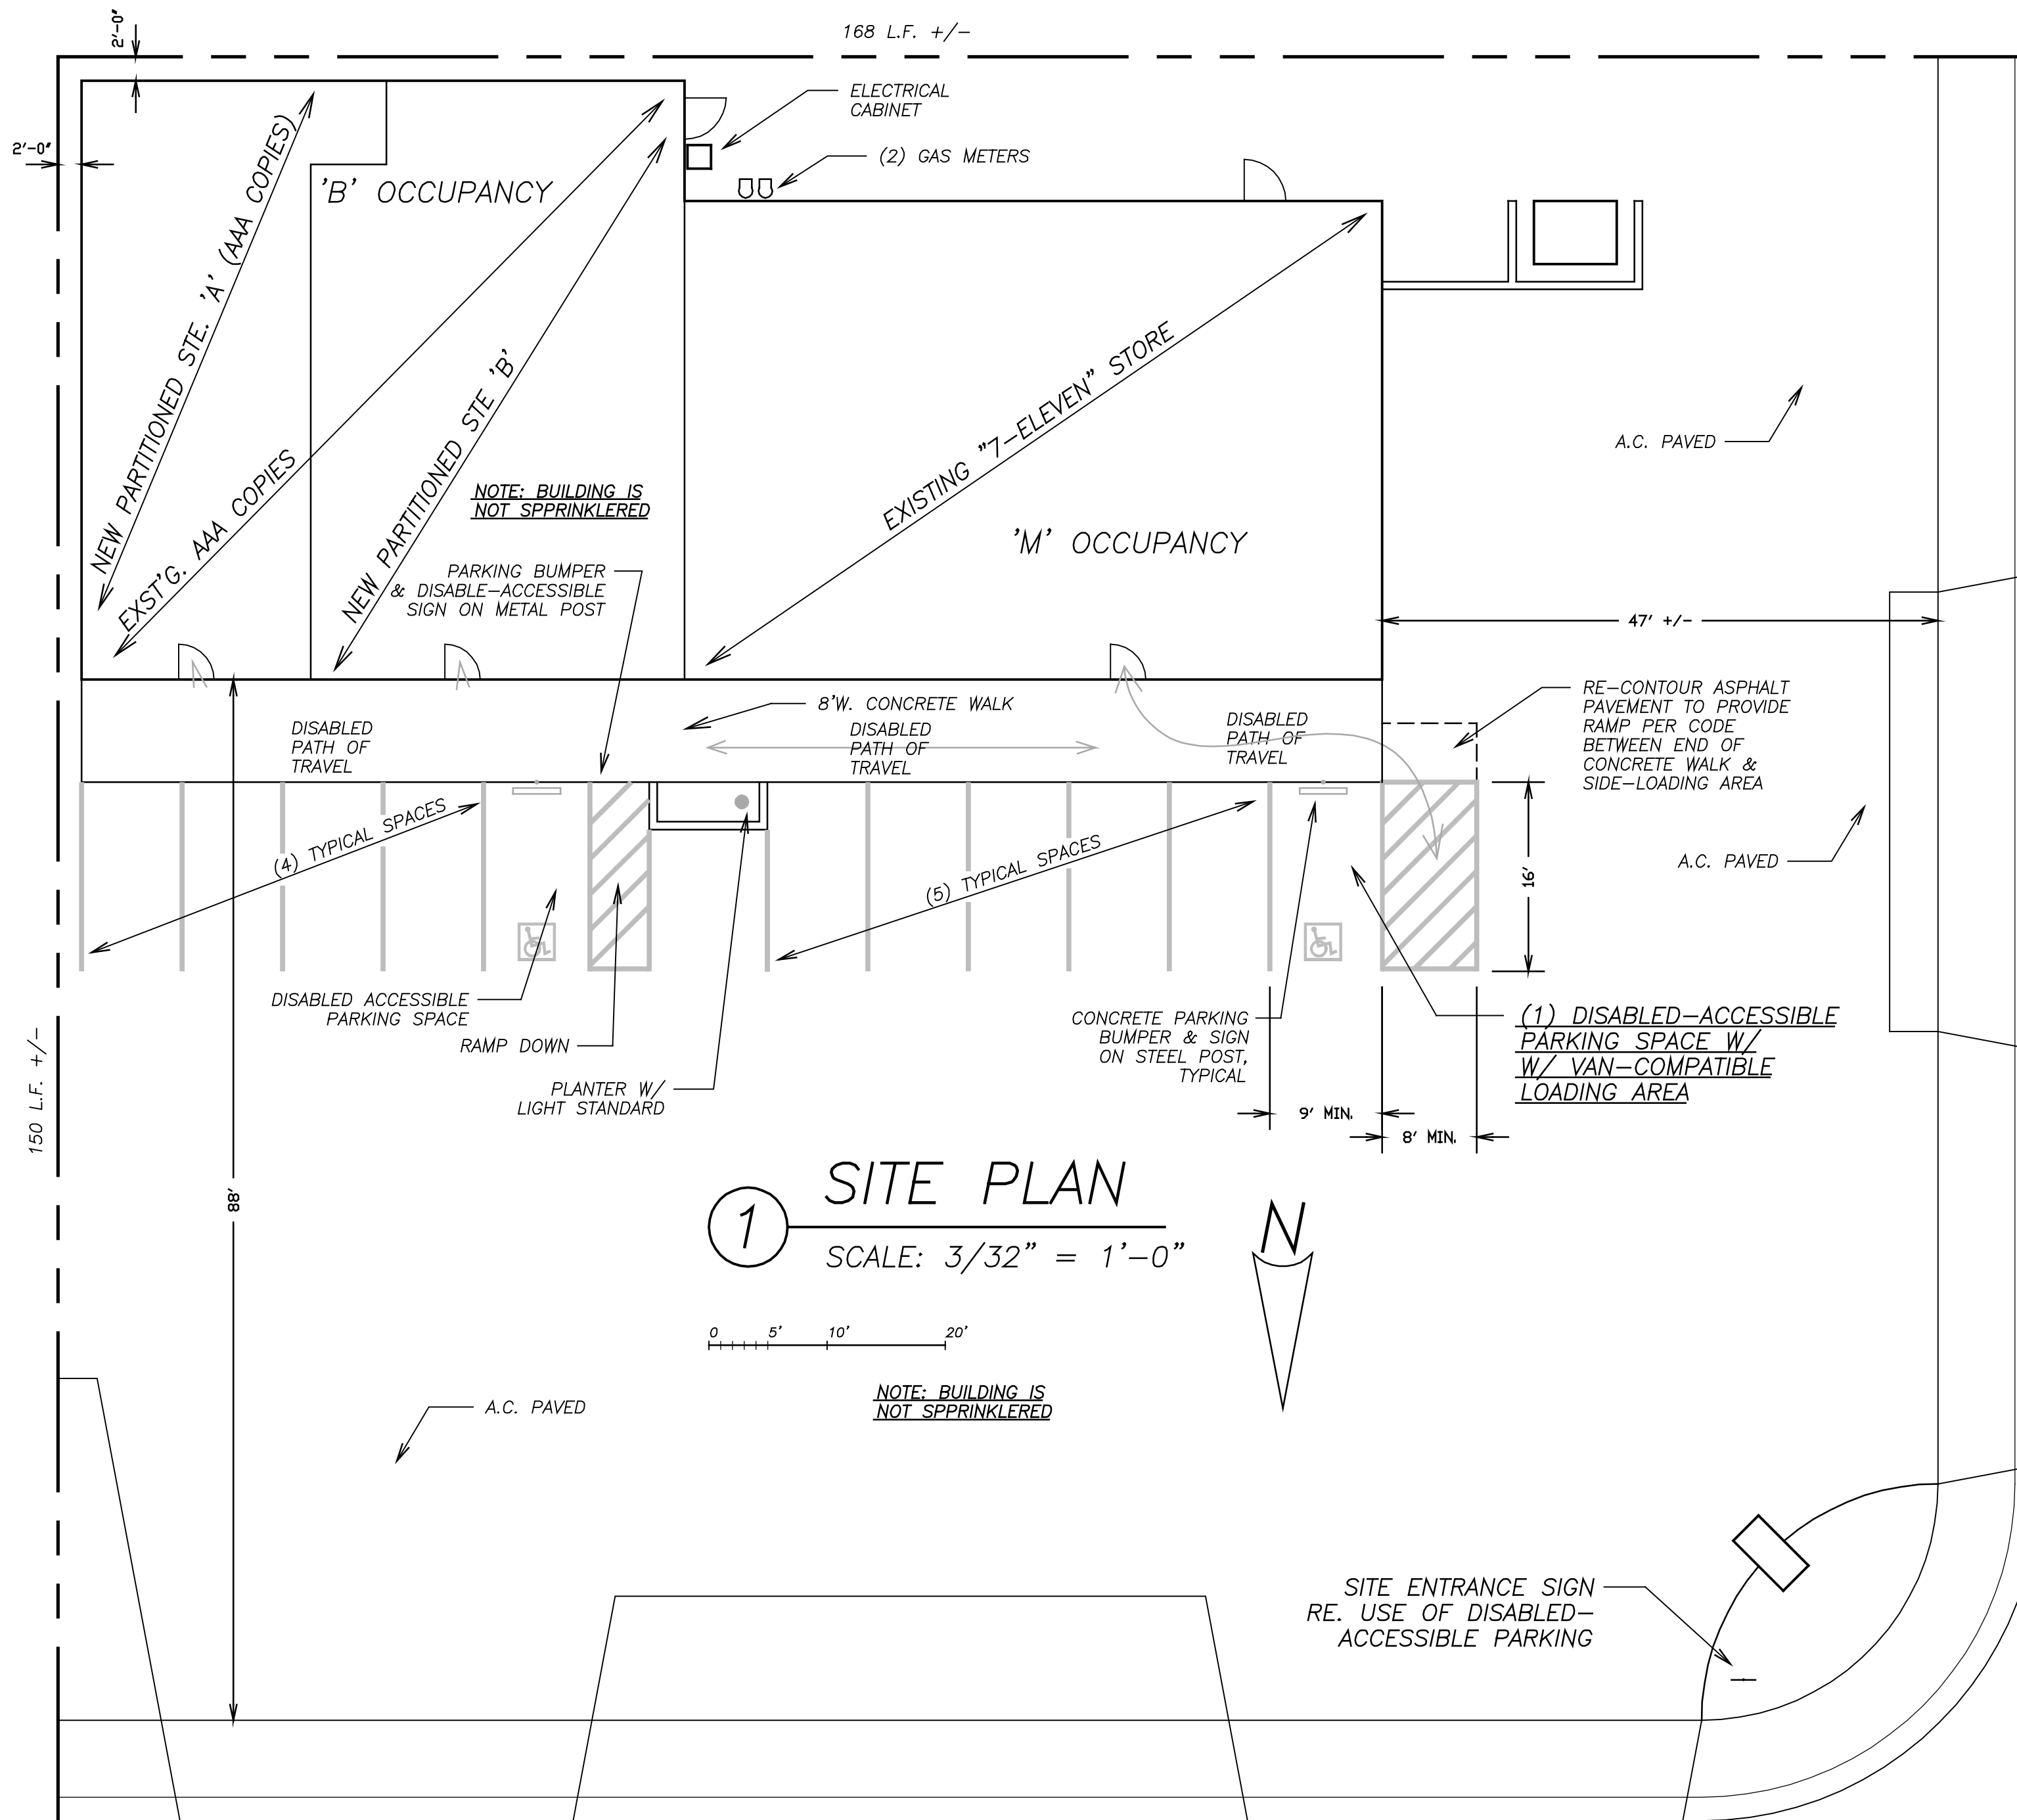

1 SITE PLAN
SCALE: 3/32" = 1'-0"
NOTE: BUILDING IS NOT SPRINKLERED

GENERAL NOTES:


- 1) DESIGNED PER 2001 UBC/CBC.
- 2) ADHERE TO ALL PERTINENT CODES, ORDINANCES, AND REQUIREMENTS.
- 3) INSTALL ALL PRODUCTS & MATERIALS IN ACCORDANCE WITH MFR'S. RECOMMENDATIONS.
- 4) PRODUCTS NOT SPECIFIED WILL BE SELECTED BY OWNER.
- 5) OWNER SHALL ADMINISTER CONSTRUCTION.
- 6) PROJECT WILL REQUIRE A 200AMP ELECTRICAL SERVICE.
- 7) BUILDER SHALL FIELD VERIFY ALL EXISTING DIMENSIONS, ELEVATIONS, SLOPES, MATERIALS, AND OTHER PERTINENT EXISTING CONDITIONS BEFORE ORDERING NEW MATERIALS OR COMMENCING CONSTRUCTION.
- 8) PLEASE CALL DESIGN/DRAFTER @ (916) 962-3128 FOR ANY QUESTIONS REGARDING INTERPRETATION OF PLANSET, OR ERRORS.

TABLE OF CONTENTS:

- AS-1) LOCATION MAP, SITE PLAN
- A-1) EXISTING & REMODEL FLOOR PLANS (PARTIAL) @ 1/4" = 1'-0" SCALE
- A-2) DETAIL FOR BRACING TOP OF WALL TO ROOF
- A-3) FIXTURE/CABINET PLAN

Kenneth Ave.

NOTE: BUILDING IS NOT SPRINKLERED

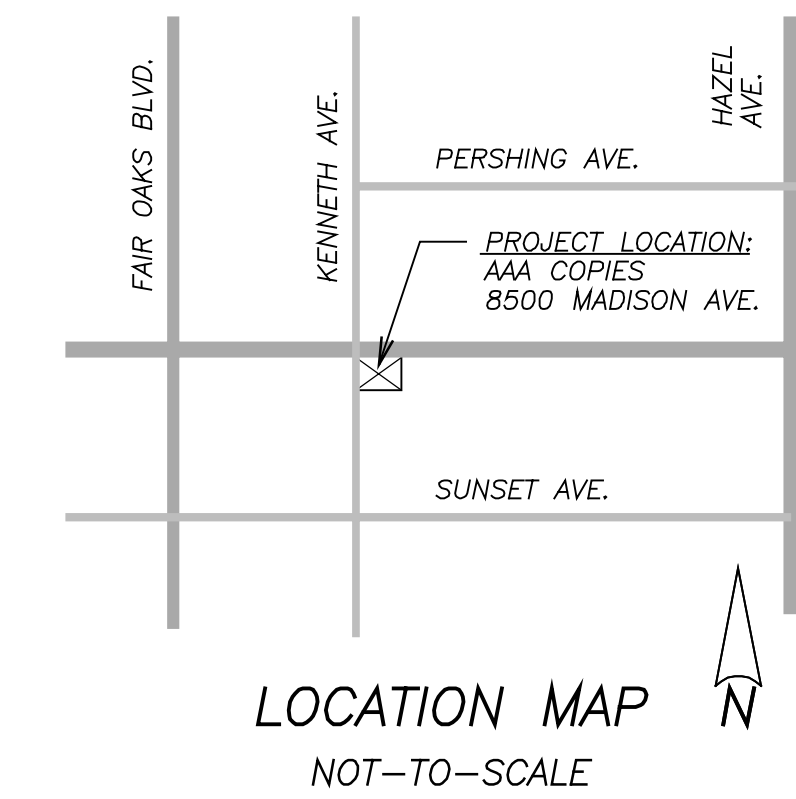

(8506) Madison Ave.

drawn by: BRUCE W. O'BRIEN
phone: (916) 962-3128
co. lic. #: 284117

Tennant Improvement for AAA COPY
8506 Madison Ave., Fair Oaks, CA 95628

REVISION DATE:
3/3/05
FILE NUMBER:
04-66

SHEET NUMBER:
AS-1
OF: 4