


drawn by: BRUCE W. O'BRIEN
 phone: (916) 962-3128
 co. lic. #: -


TENNANT IMPRVMT. for 'INALLIANCE'
 660 MAIN ST., PLACERVILLE, CA

REVISION DATE:
 11/4/08
 FILE NUMBER:
 07-11

SHEET NUMBER:
S-1
 OF: -

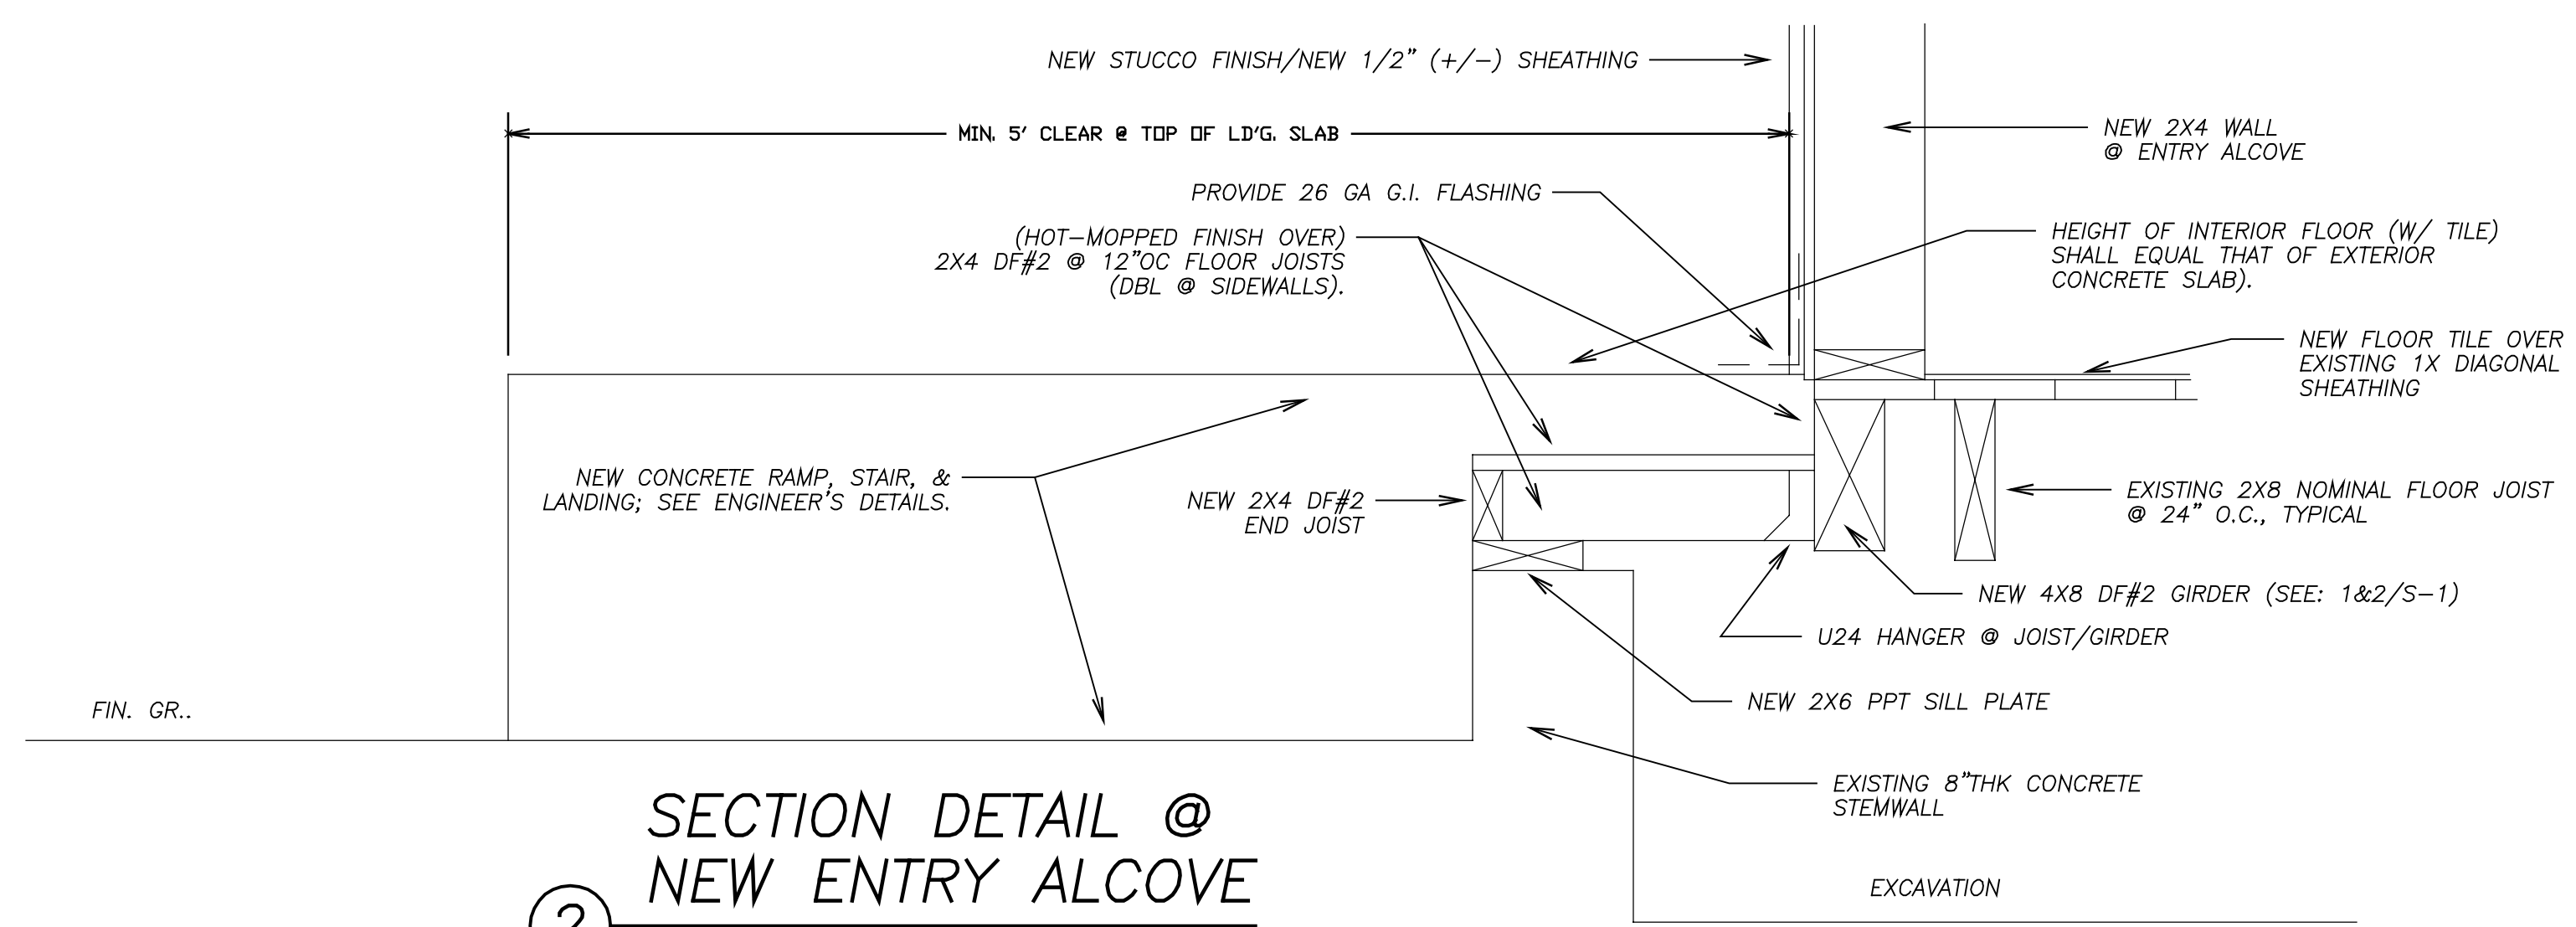

**SECTION DETAIL @
 ② NEW ENTRY ALCOVE**
 SCALE: 1 1/2" = 1'-0"

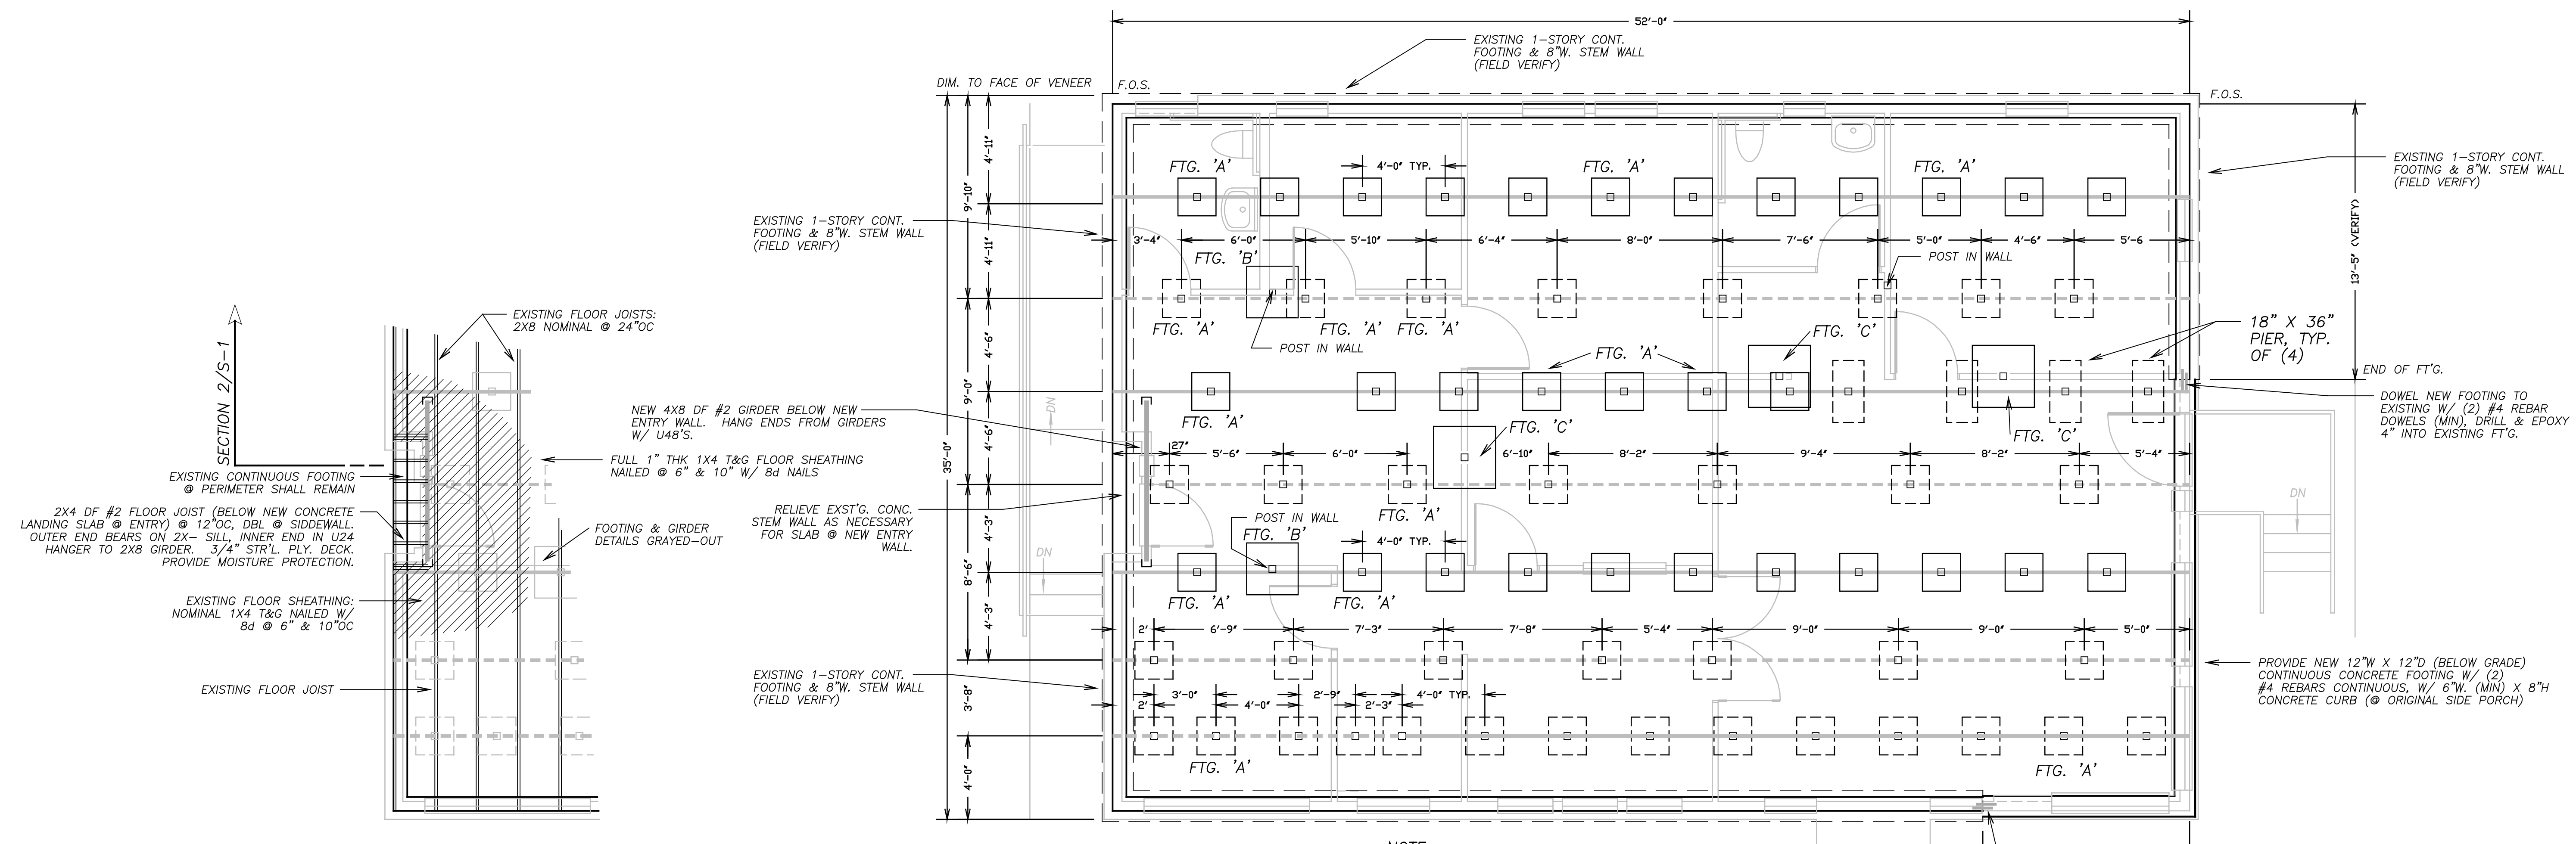

**STRUCTURAL:
 FLOOR FRAMING**
 ② SCALE: 1/4" = 1'-0"

SPREAD FOOTING SCHEDULE	
A	22" SQ. X 12" THK. W/ (2) #4 REBARS CONT. EA. WAY
B	30" SQ. X 12" THK. W/ (3) #4 REBARS CONT. EA. WAY
C	36" SQ. X 12" THK. W/ (4) #4 REBARS CONT. EA. WAY

**STRUCTURAL:
 FOUNDATION PLAN**
 ① SCALE: 1/4" = 1'-0"

EXISTING FOOTINGS
 NEW FOOTINGS

NOTE:
 ALL EXISTING GIRDERS ARE 6X8.
 ALL NEW GIRDERS SHALL BE 4X8 D.F.#1

DOWEL NEW FOOTING TO EXISTING W/ (2) #4 REBAR DOWELS (MIN), DRILL & EPOXY 4" INTO EXISTING FTG.