




① EAST-WEST SECTION THRU MSTR. STE. / L.R.
SCALE: 1/4" = 1'-0"

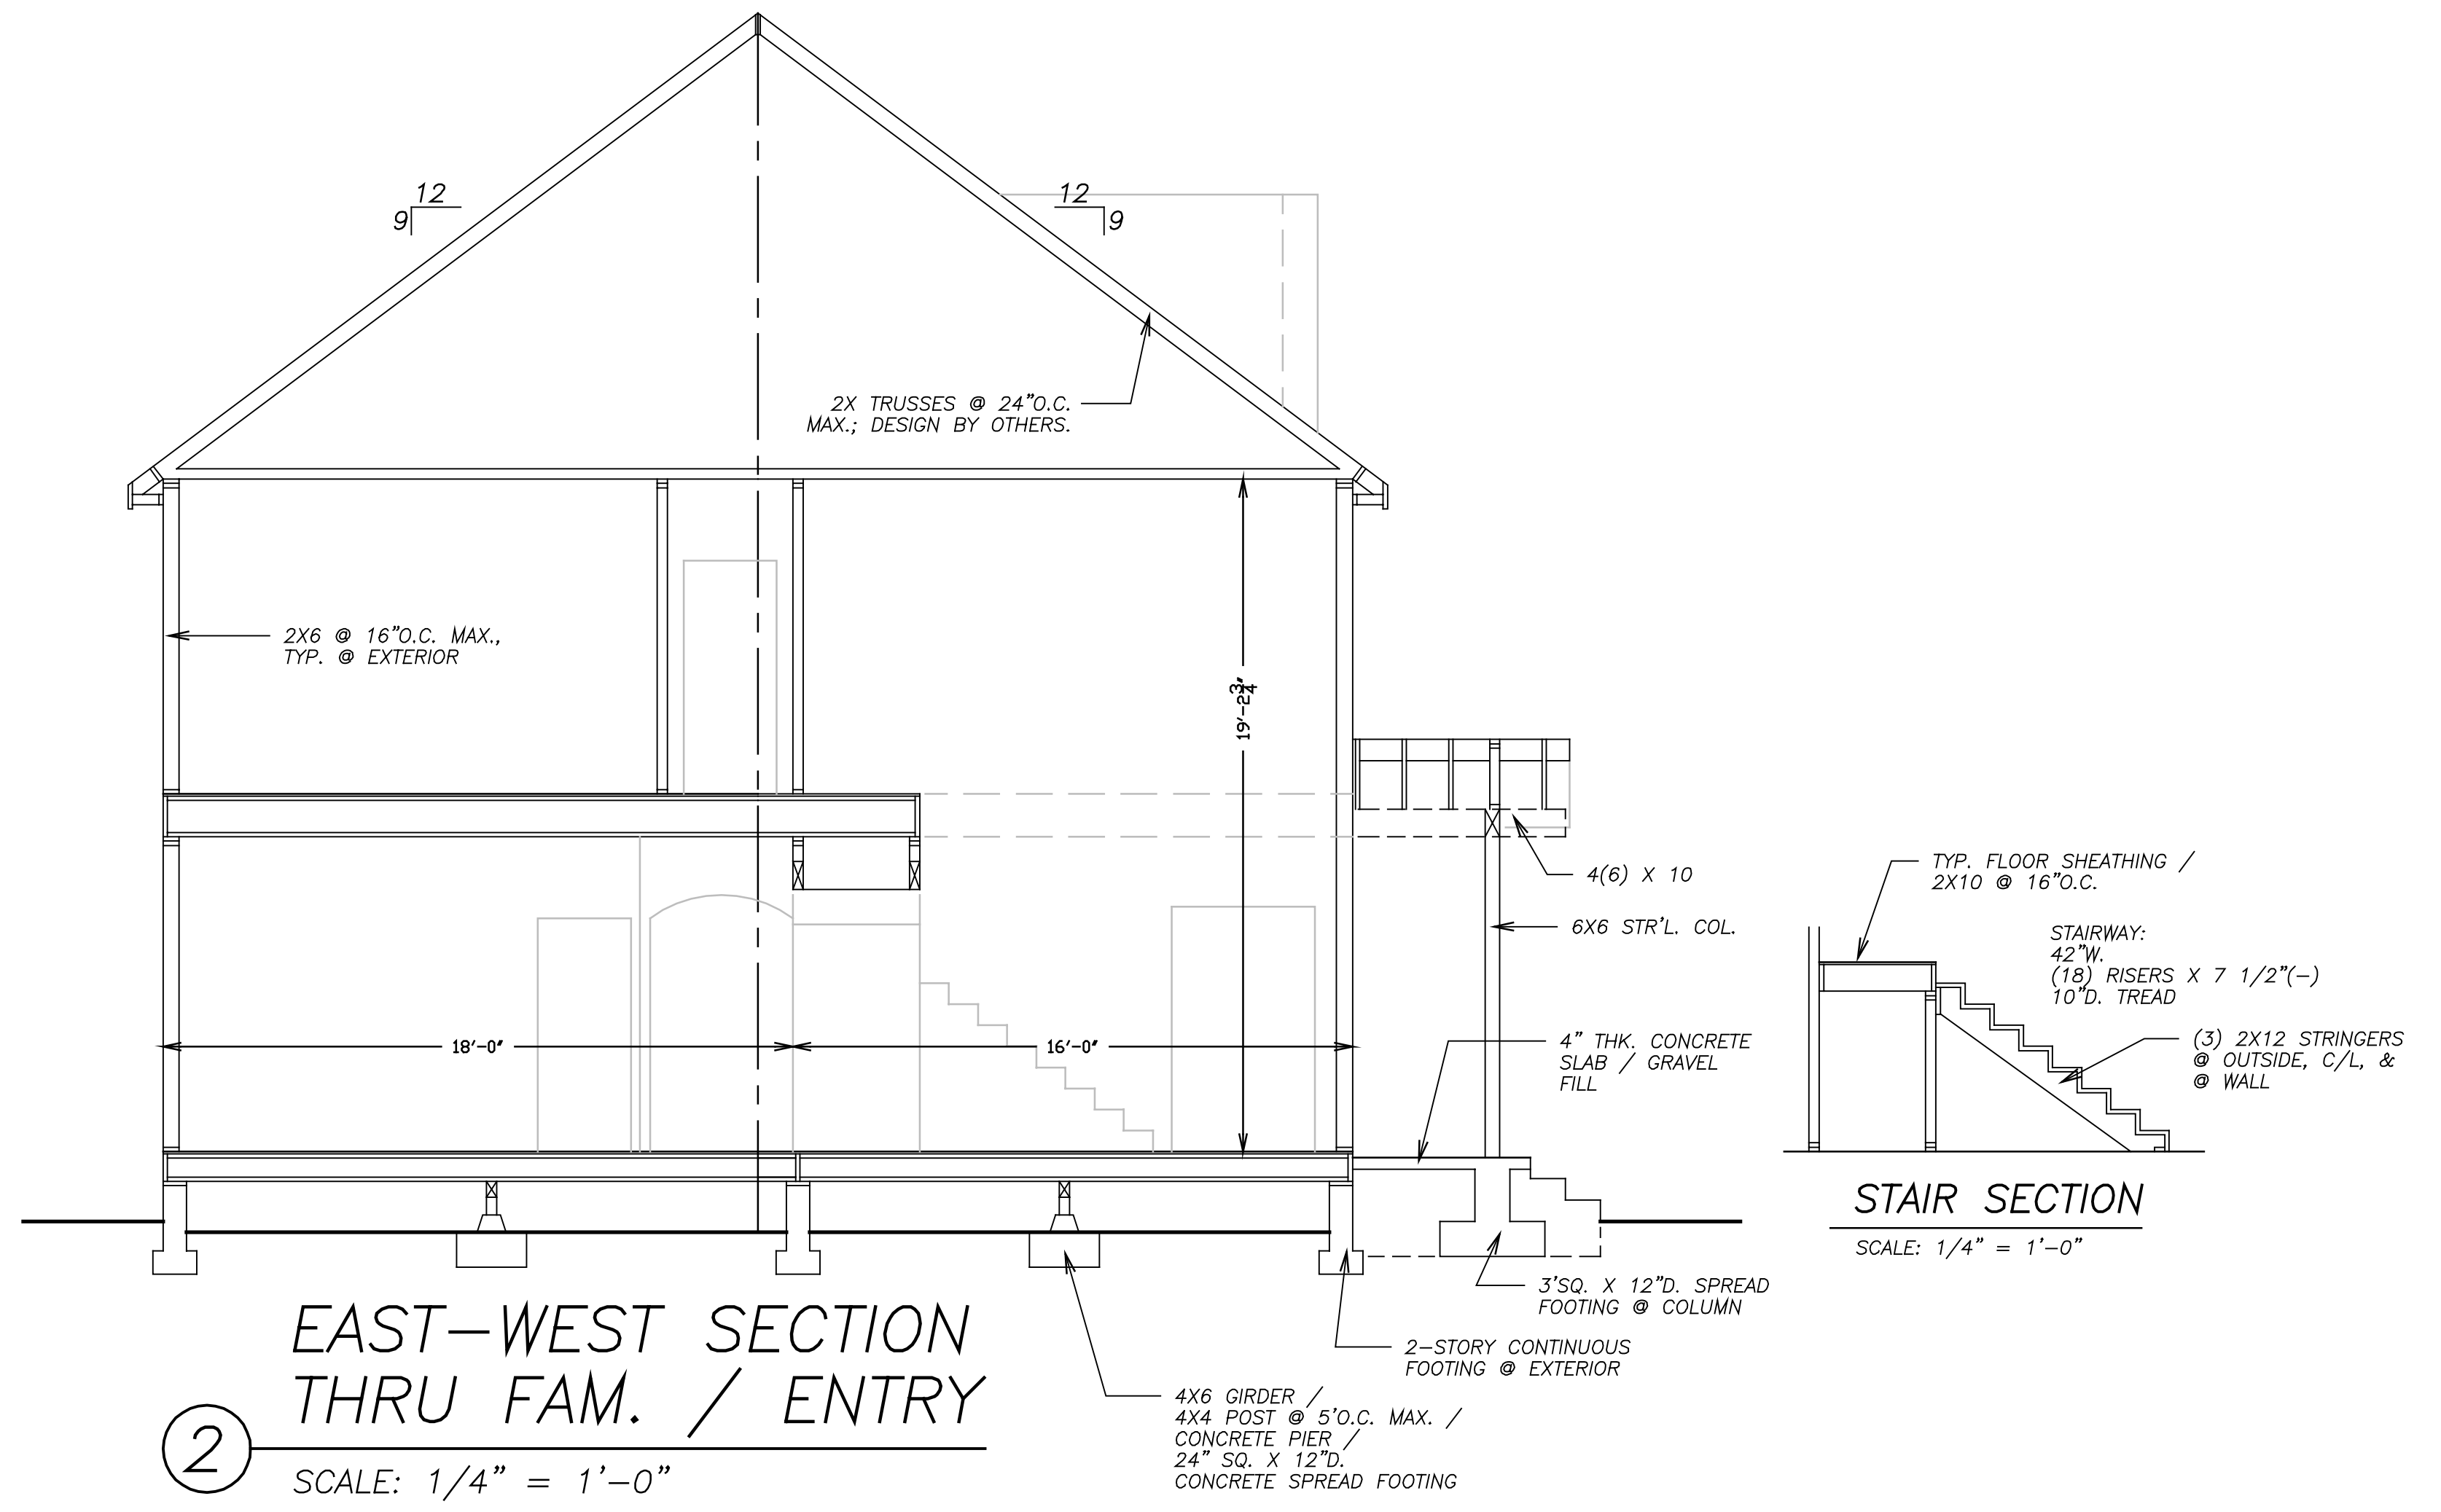

② EAST-WEST SECTION THRU FAM. / ENTRY
SCALE: 1/4" = 1'-0"

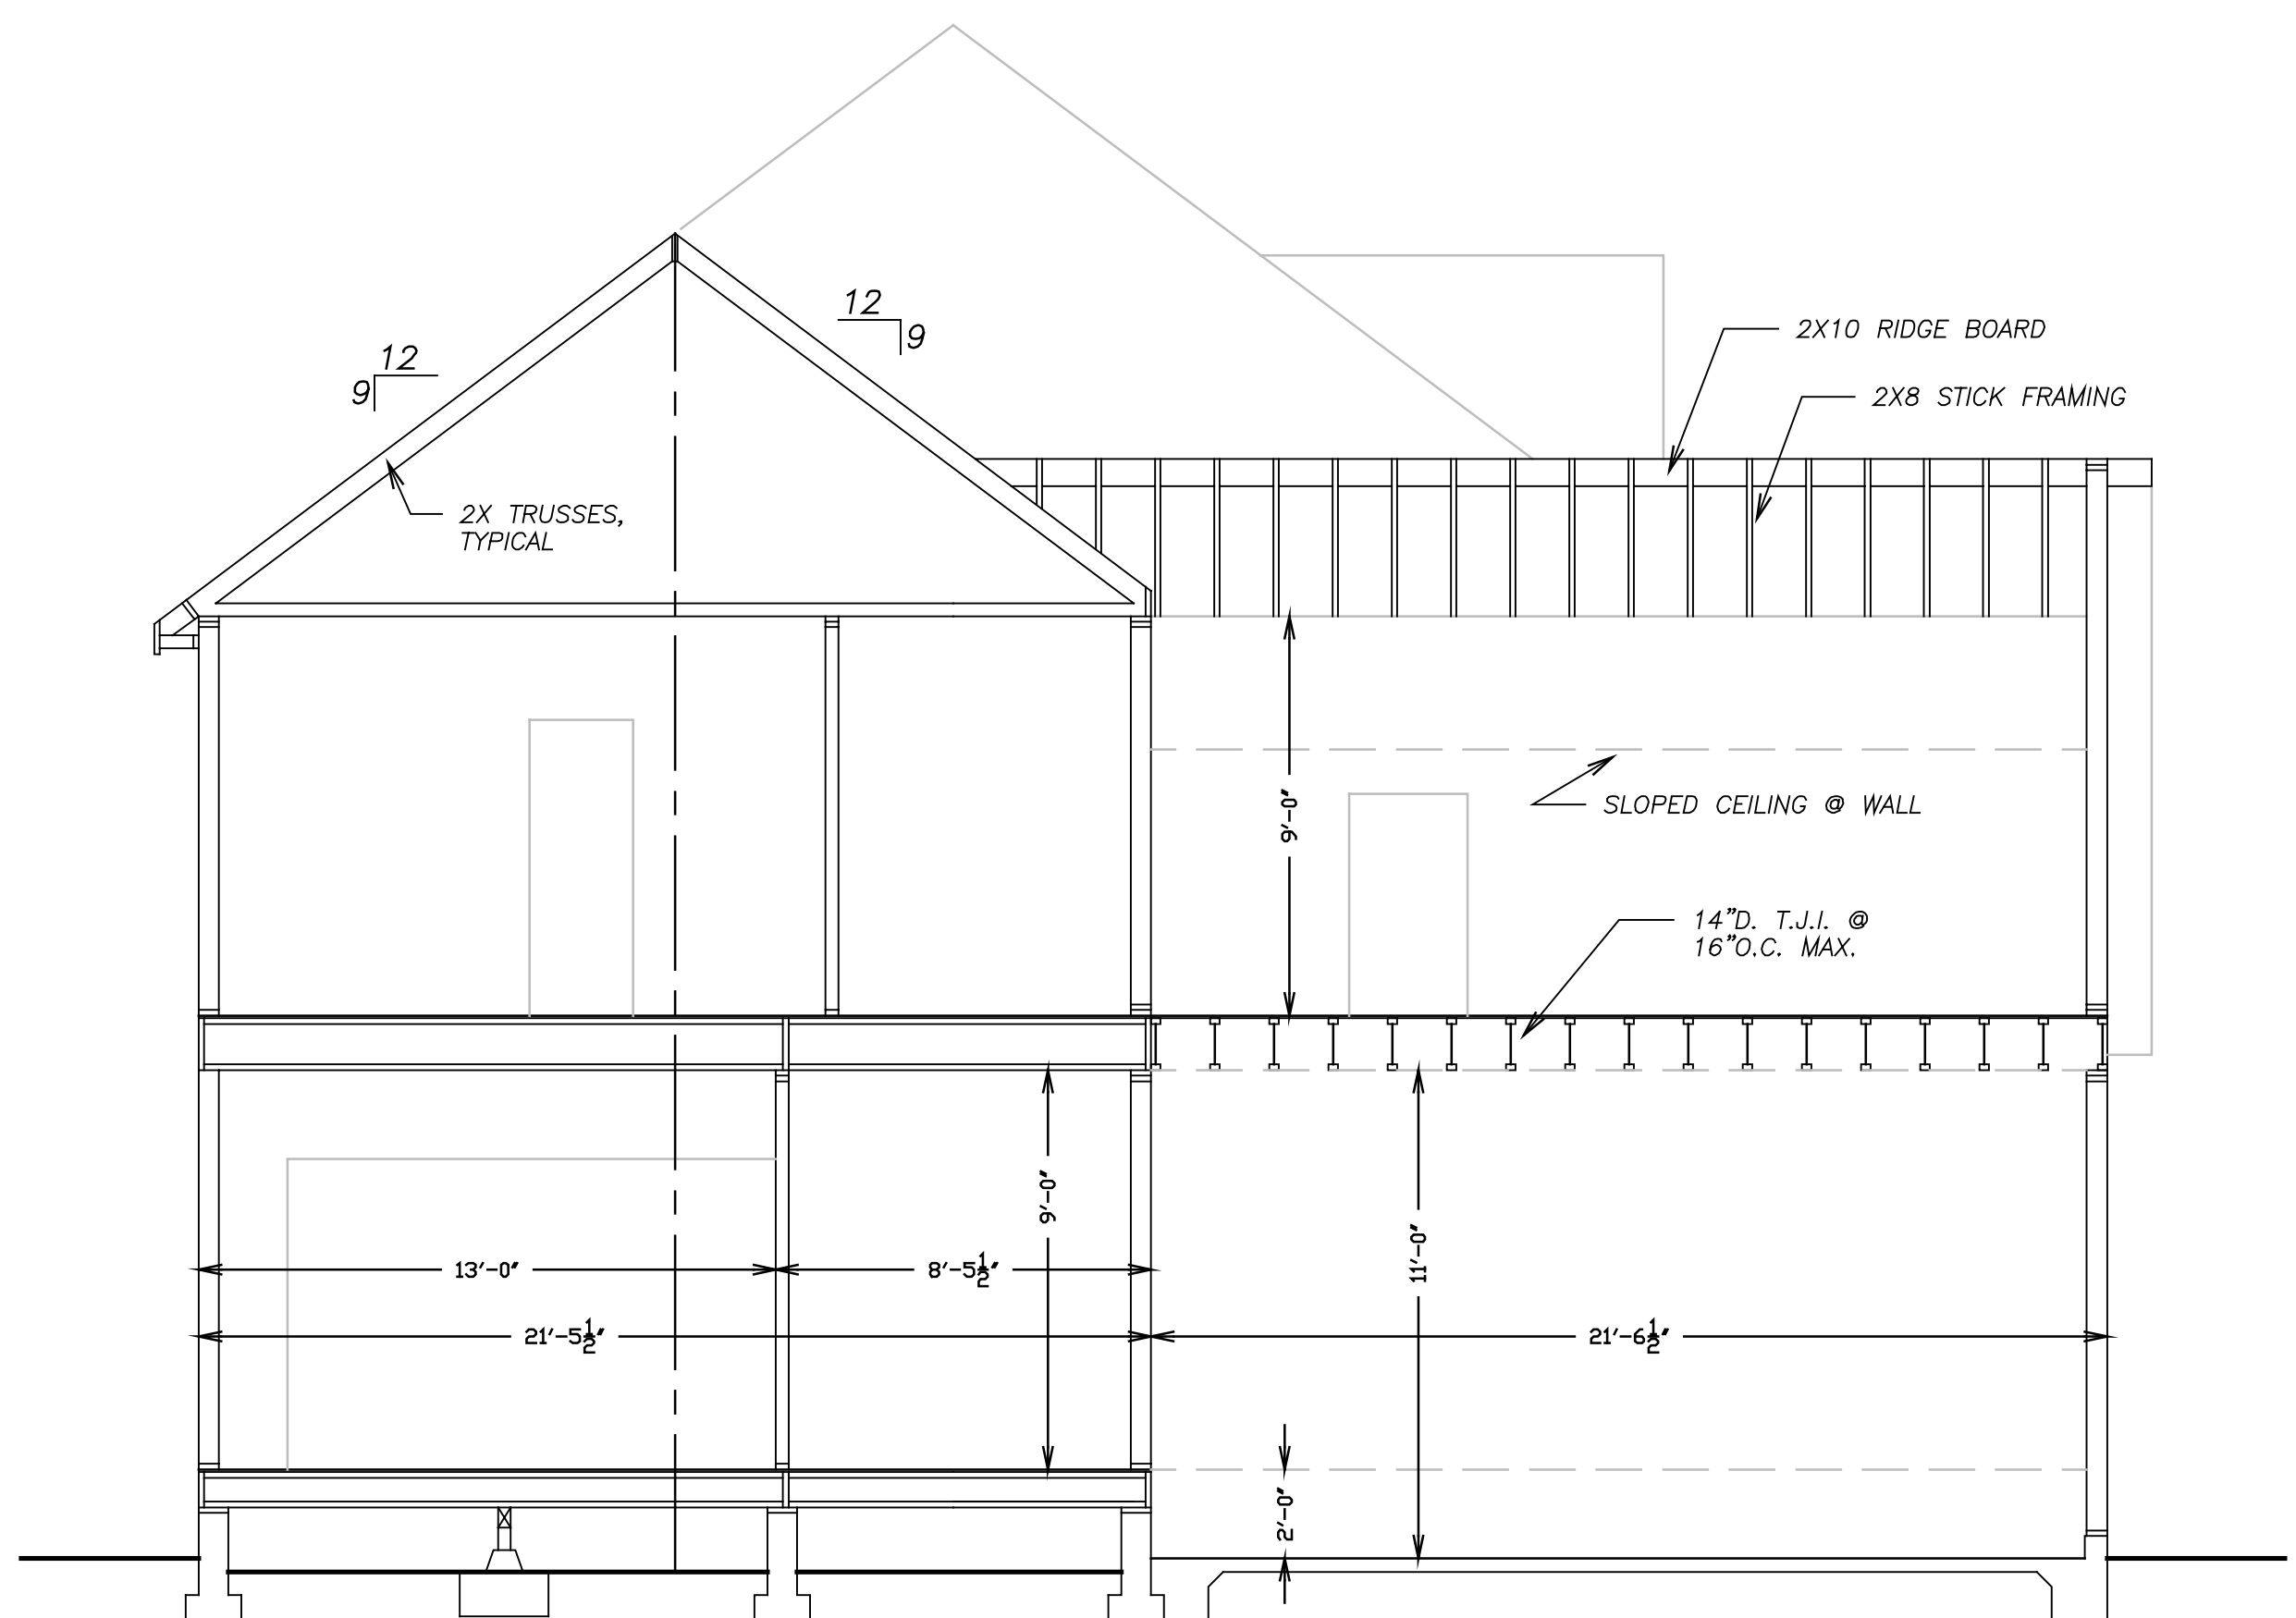

③ EAST-WEST SECTION THRU KITCHEN / GARAGE
SCALE: 1/4" = 1'-0"

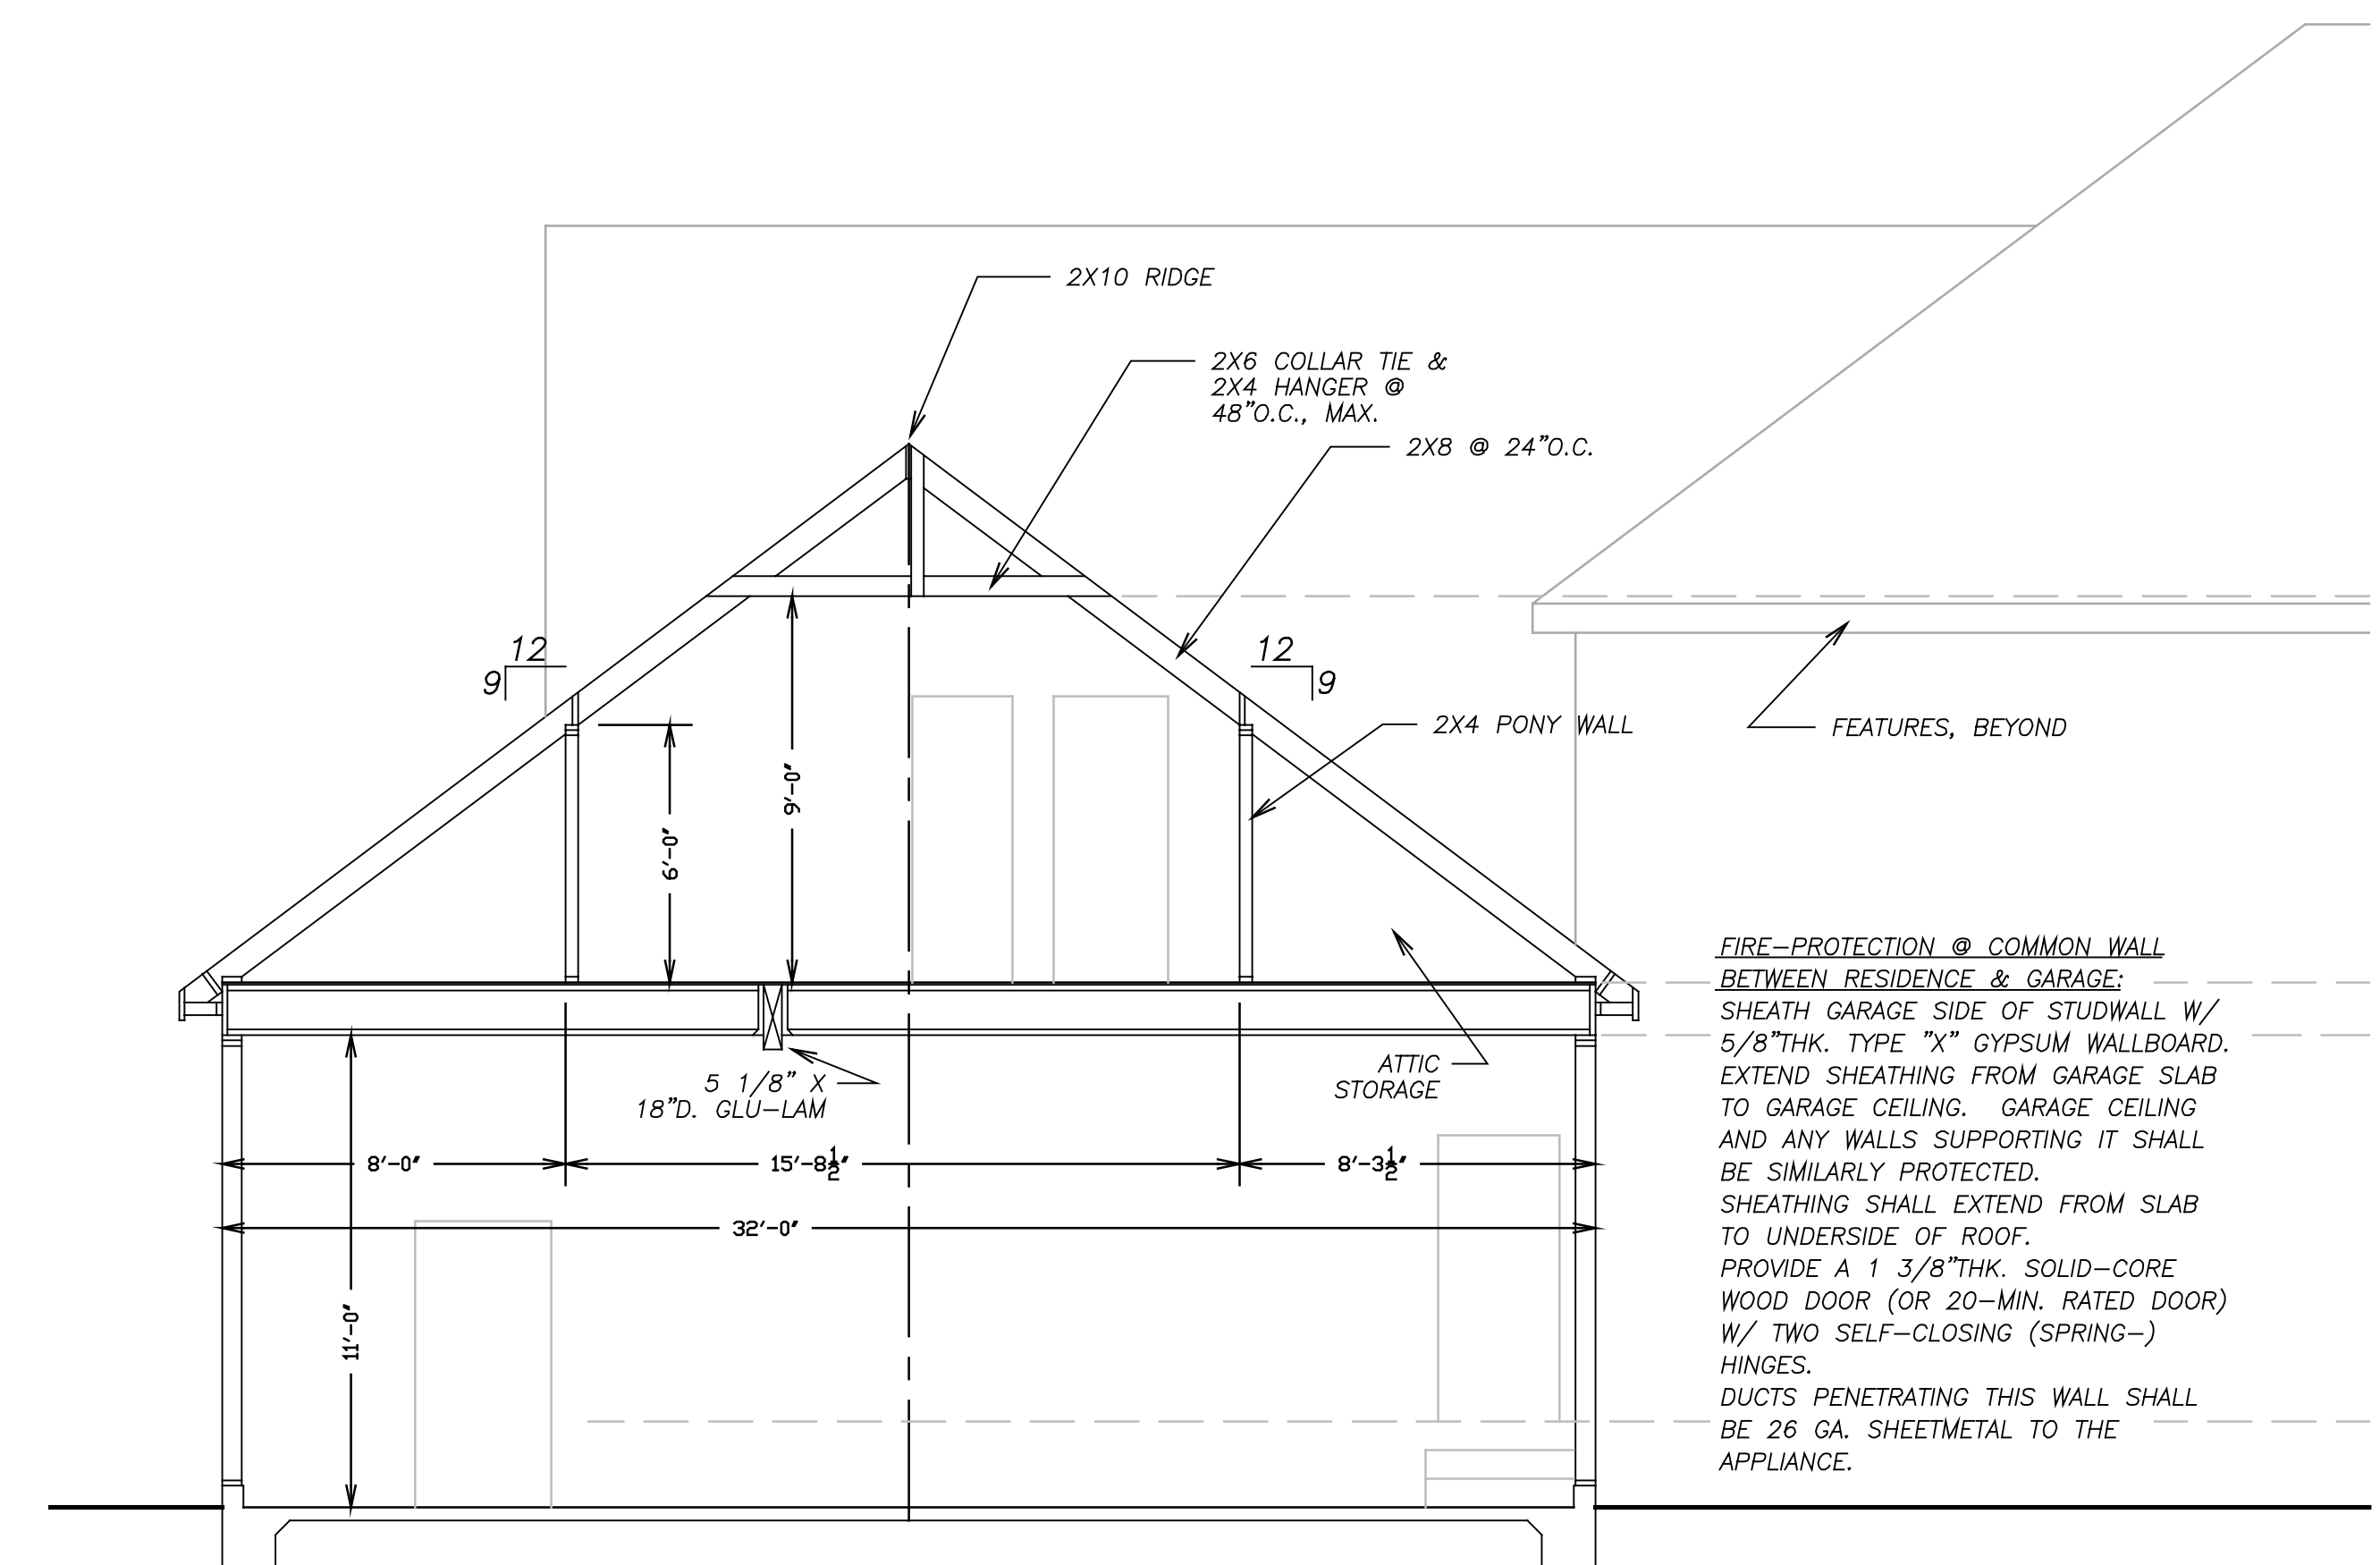

④ NORTH-SOUTH SECTION THRU BONUS / GARAGE
SCALE: 1/4" = 1'-0"