



2 **NEW LEFT
(EAST) ELEVATION**
SCALE: 1/4" = 1'-0"

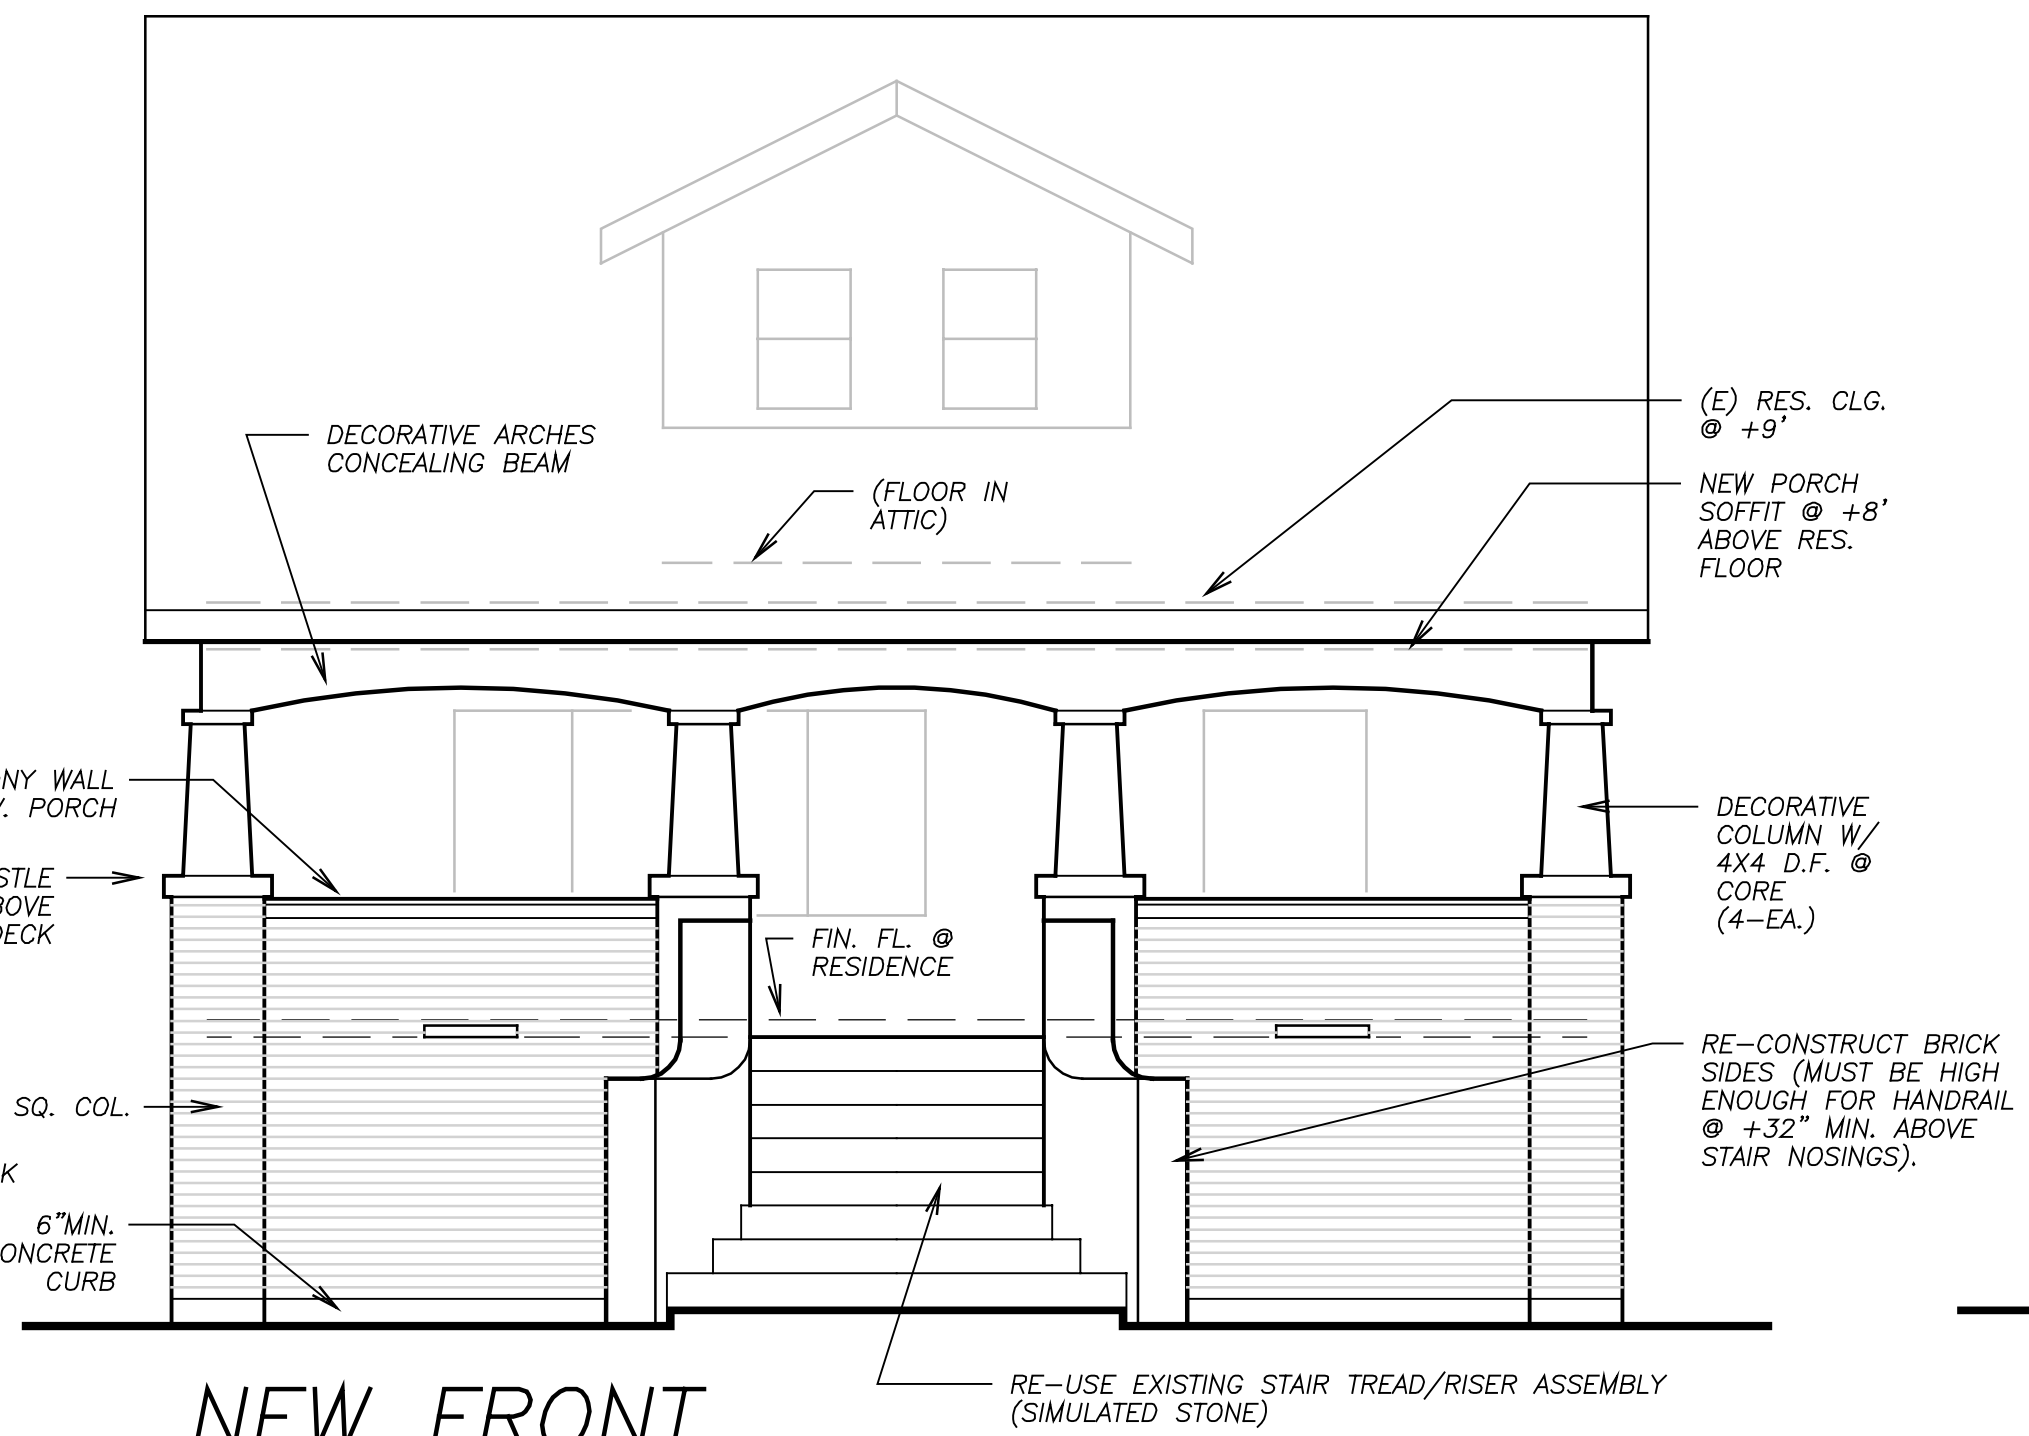

3 **NEW FRONT
(NORTH) ELEVATION**
SCALE: 1/4" = 1'-0"

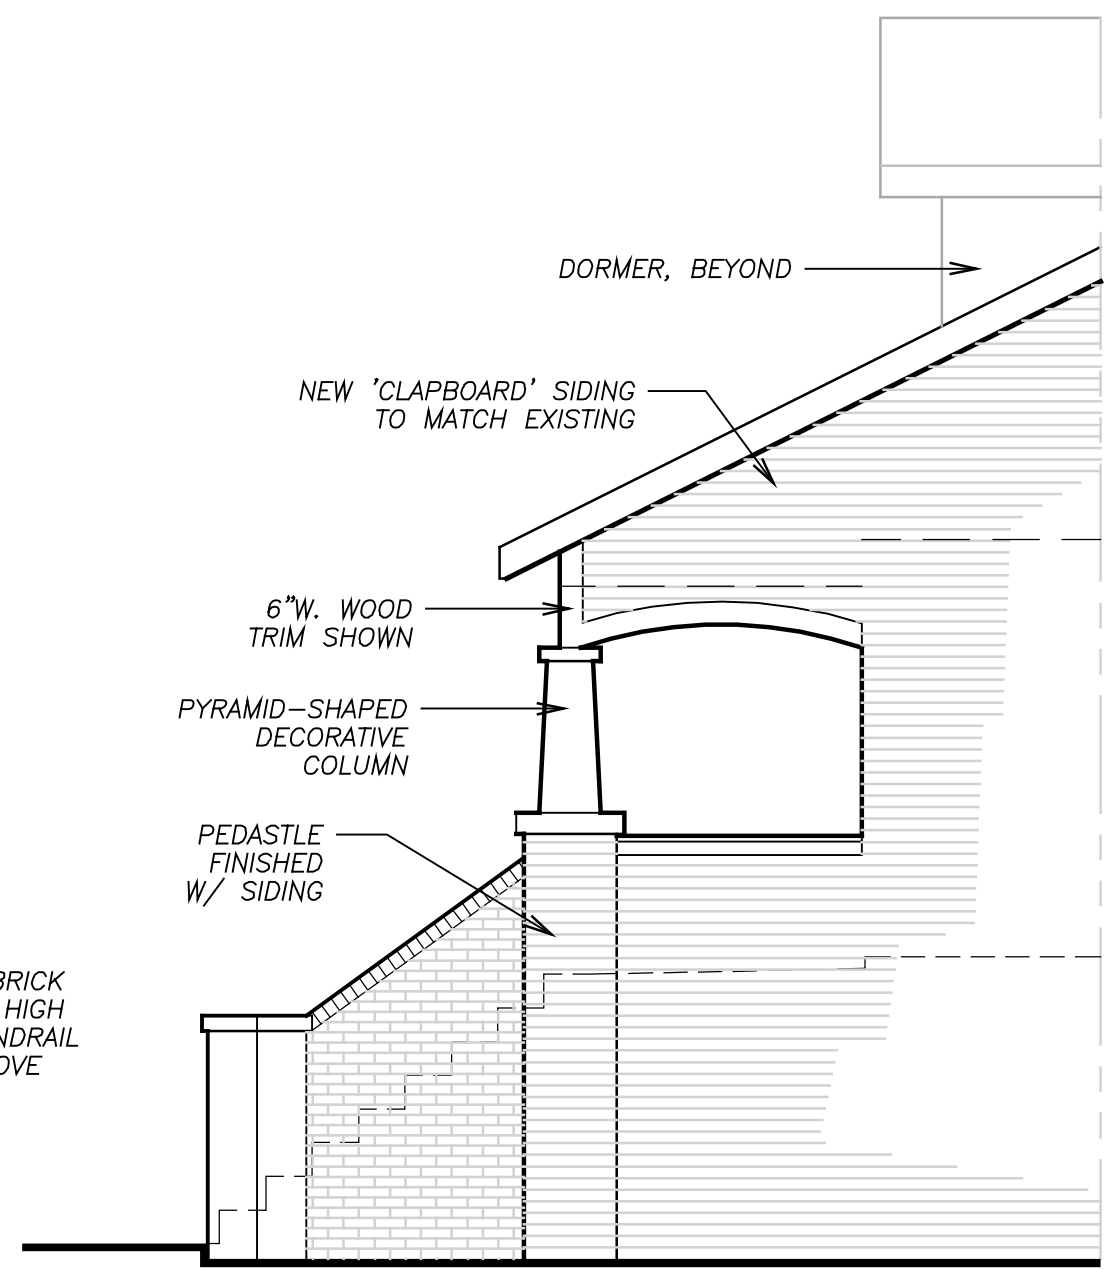

4 **NEW RIGHT
(WEST) ELEVATION**
SCALE: 1/4" = 1'-0"