




① **RIGHT EXTERIOR ELEV.**
SCALE: 3/16" = 1'-0"

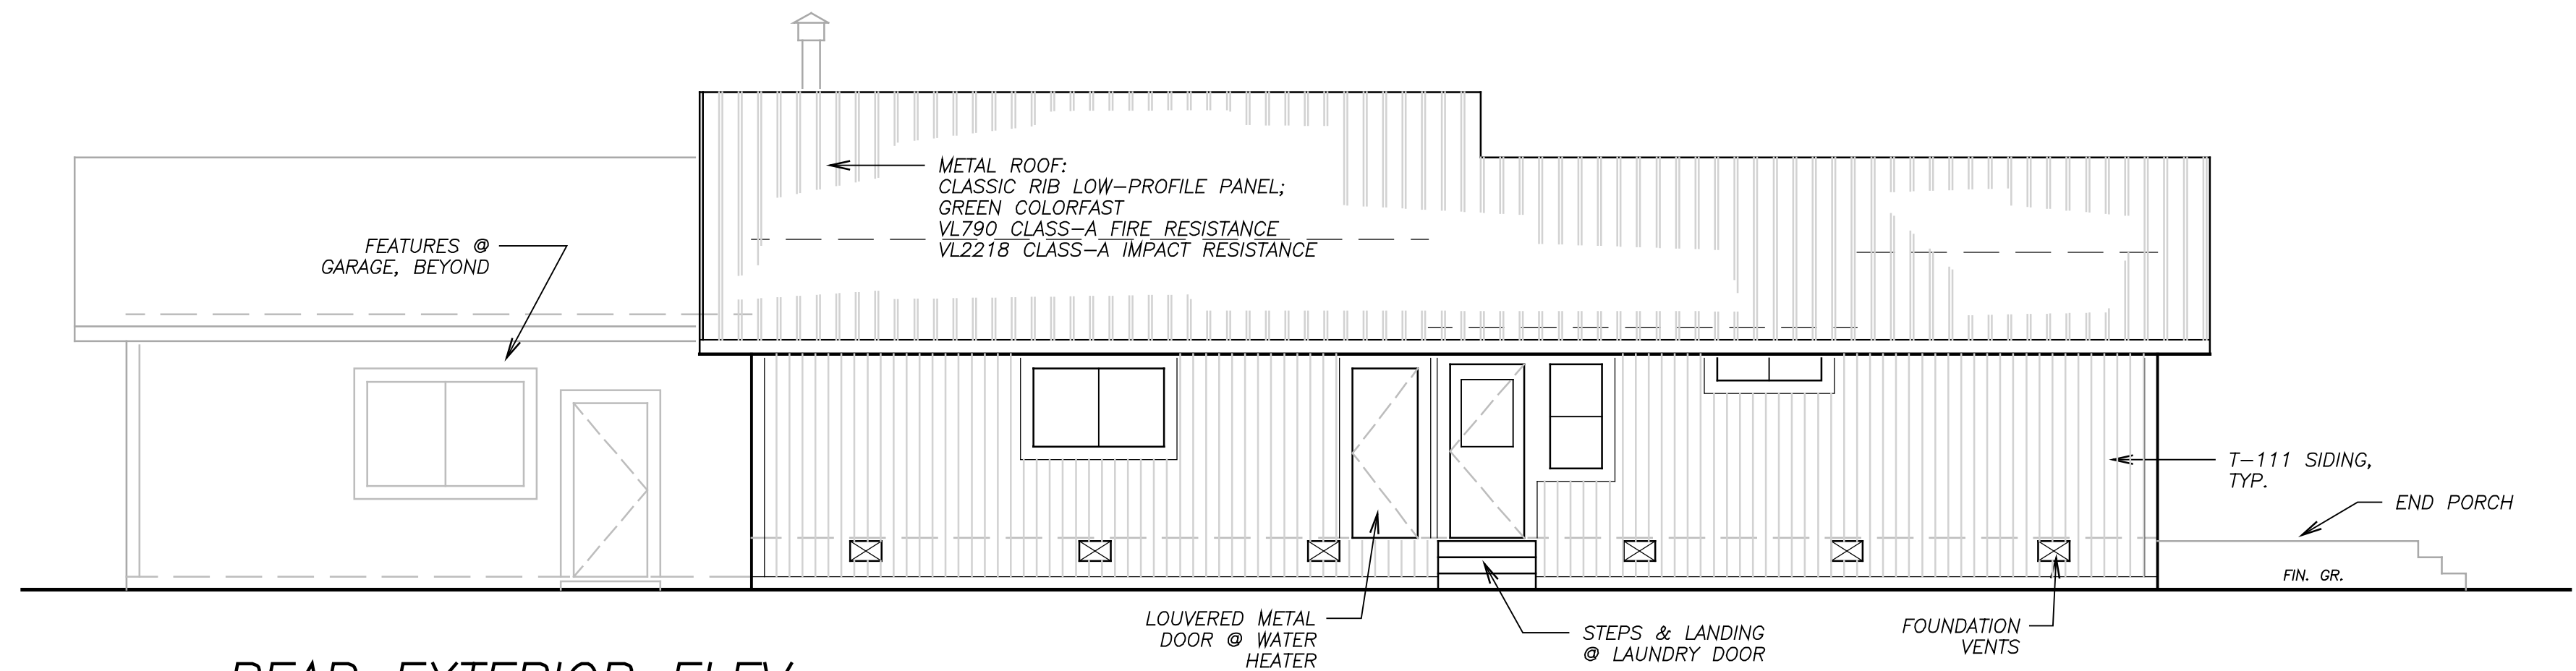

② **REAR EXTERIOR ELEV.**
SCALE: 3/16" = 1'-0"

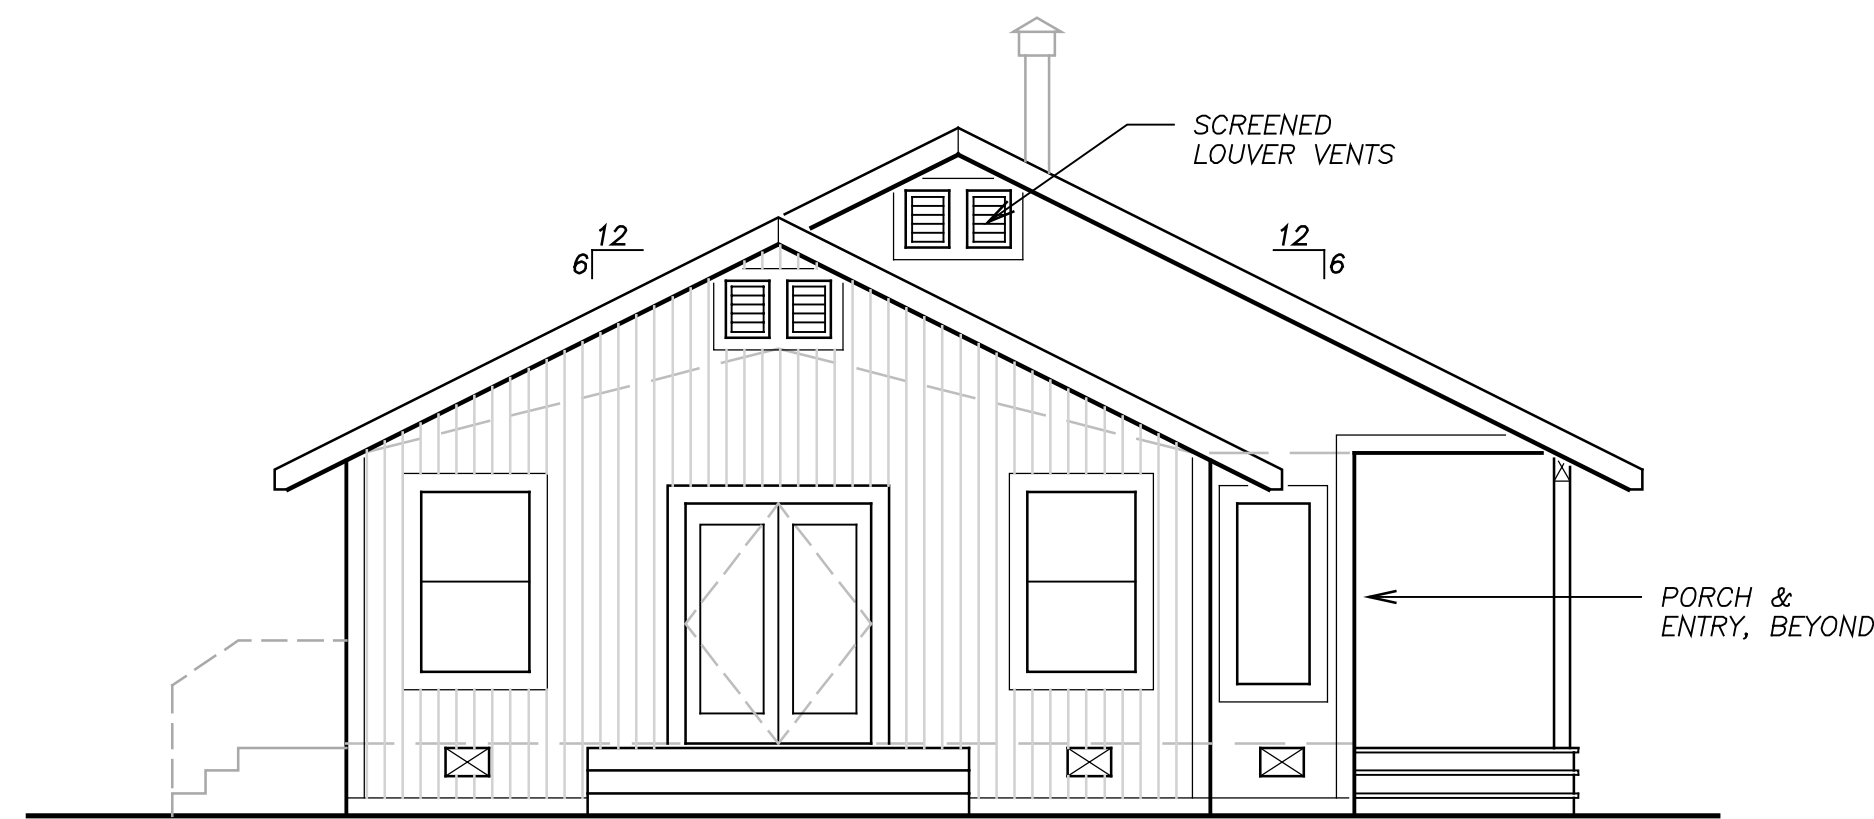

③ **LEFT EXTERIOR ELEV.**
SCALE: 3/16" = 1'-0"

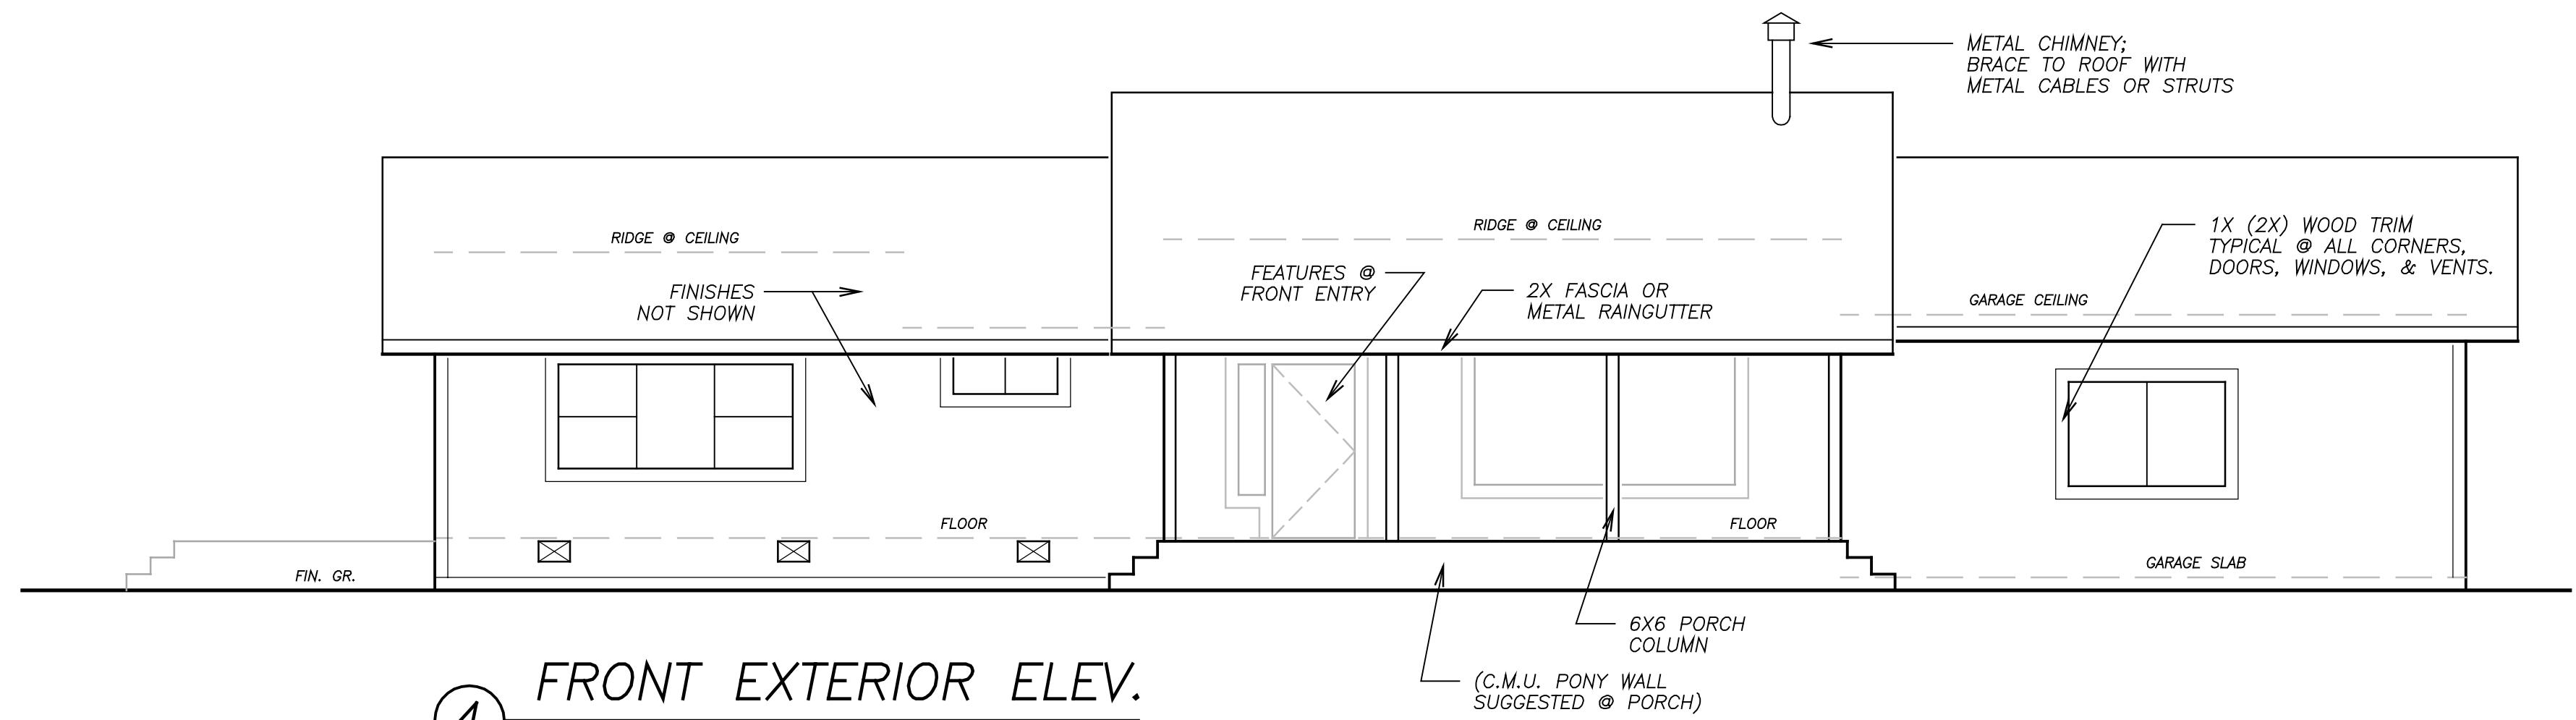

④ **FRONT EXTERIOR ELEV.**
SCALE: 3/16" = 1'-0"