




3 STR'L. SECTION THRU
KIT./GRT. RM./PORCH
SCALE: 1/4" = 1'-0"

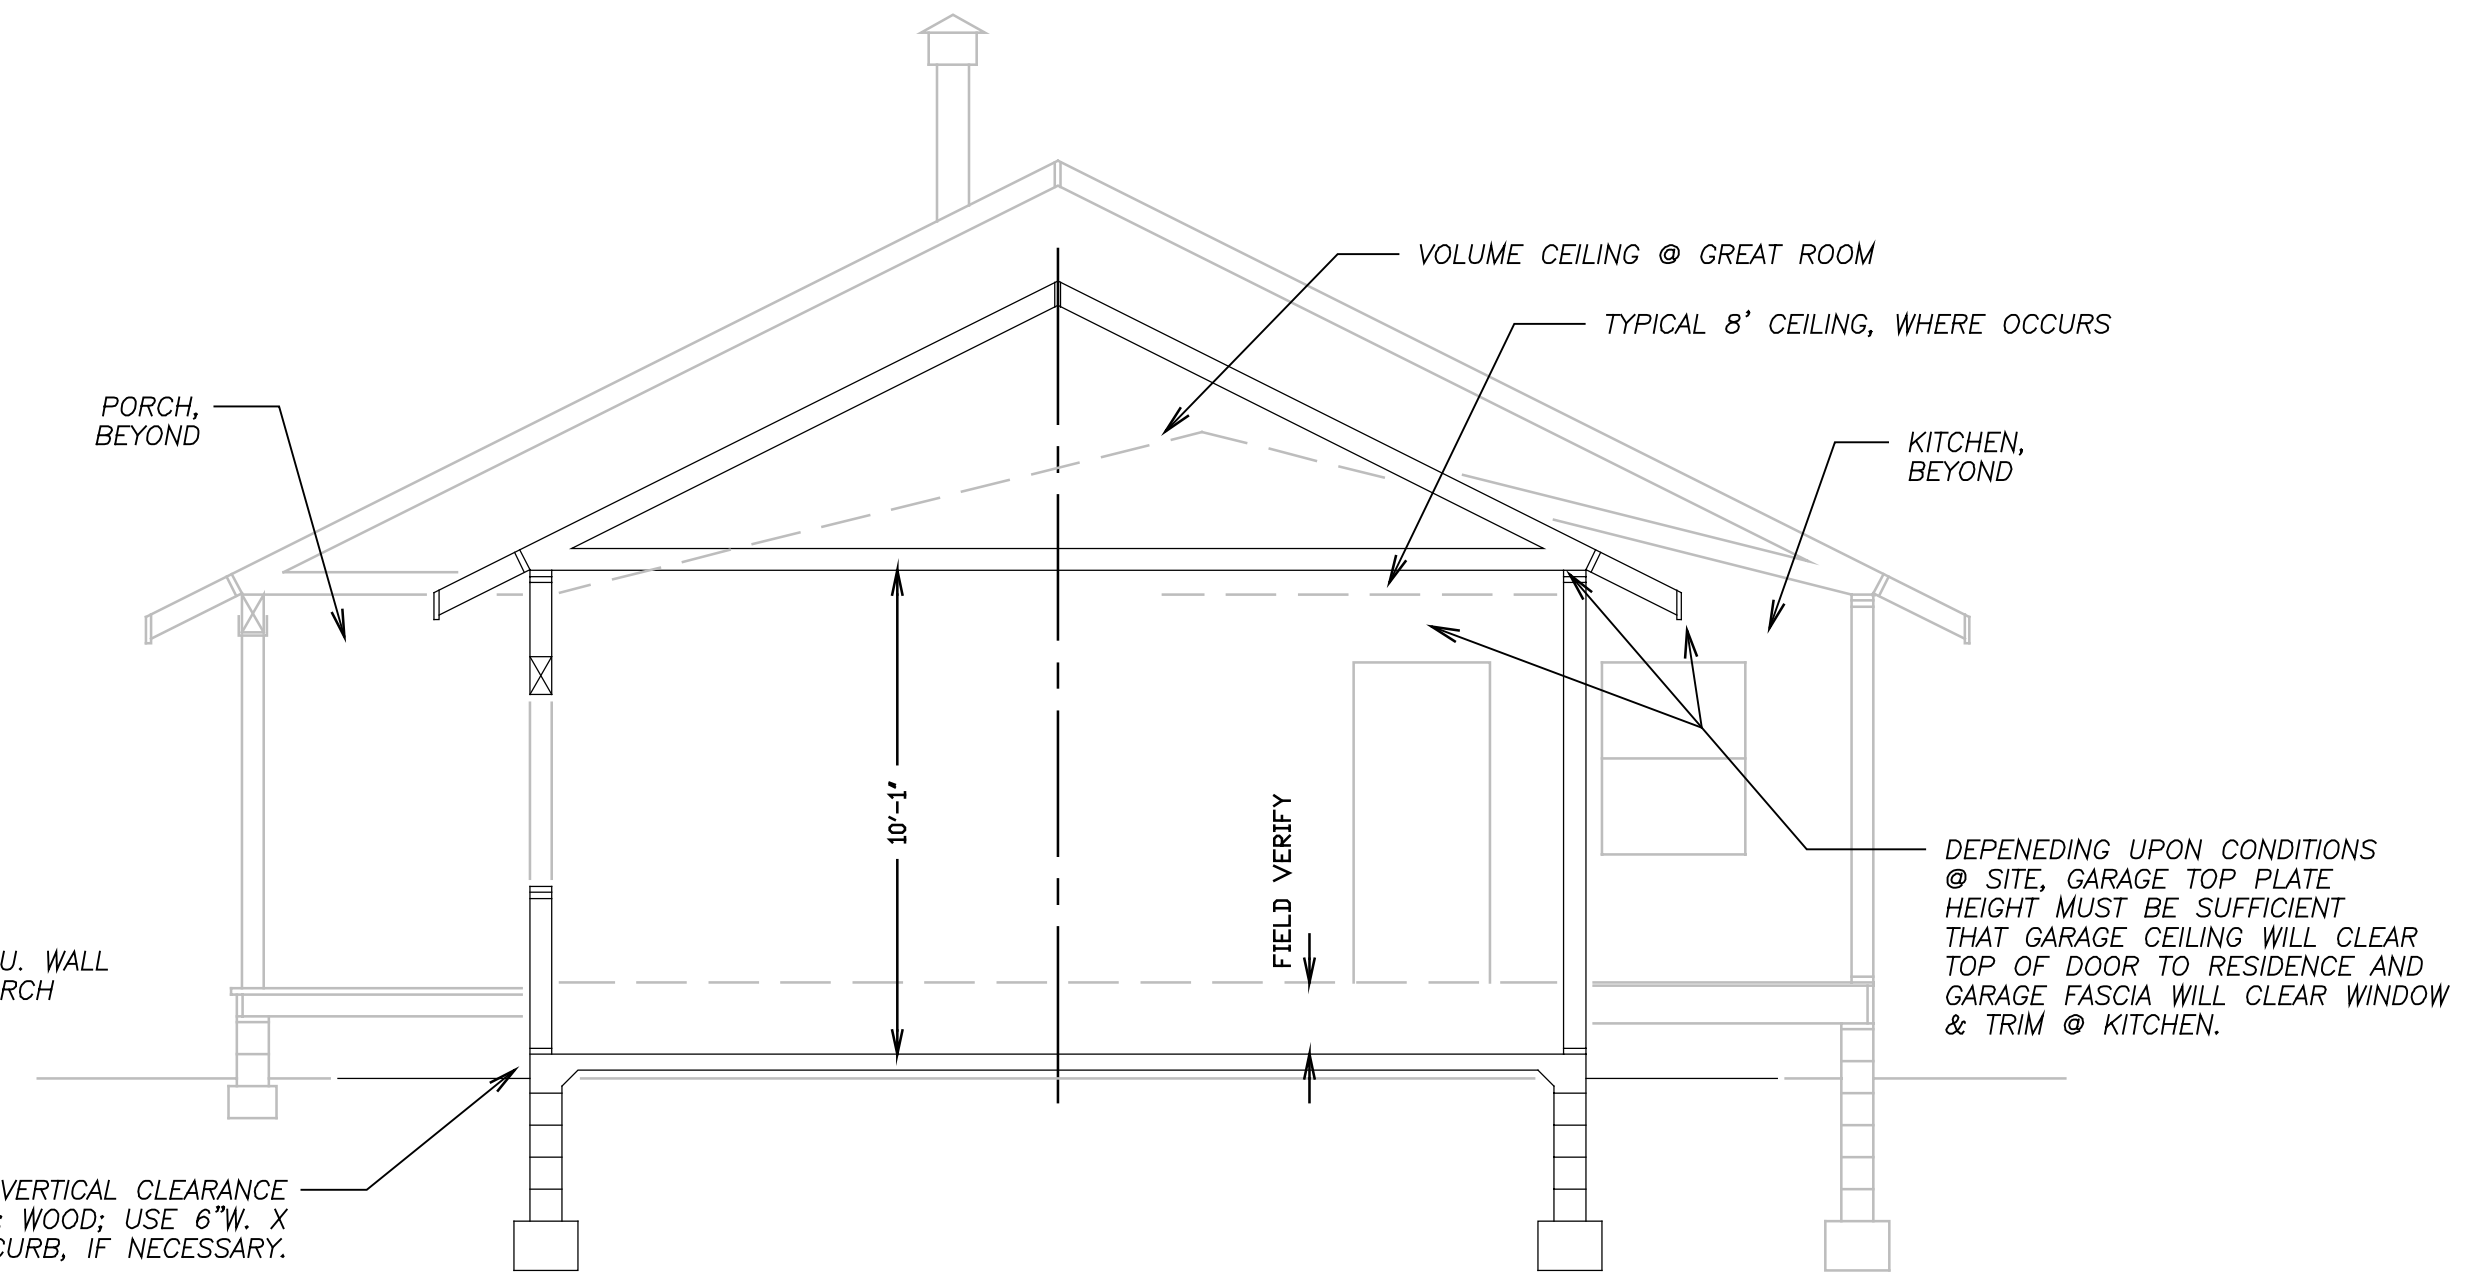

4 STR'L. SECTION THRU
GARAGE
SCALE: 1/4" = 1'-0"

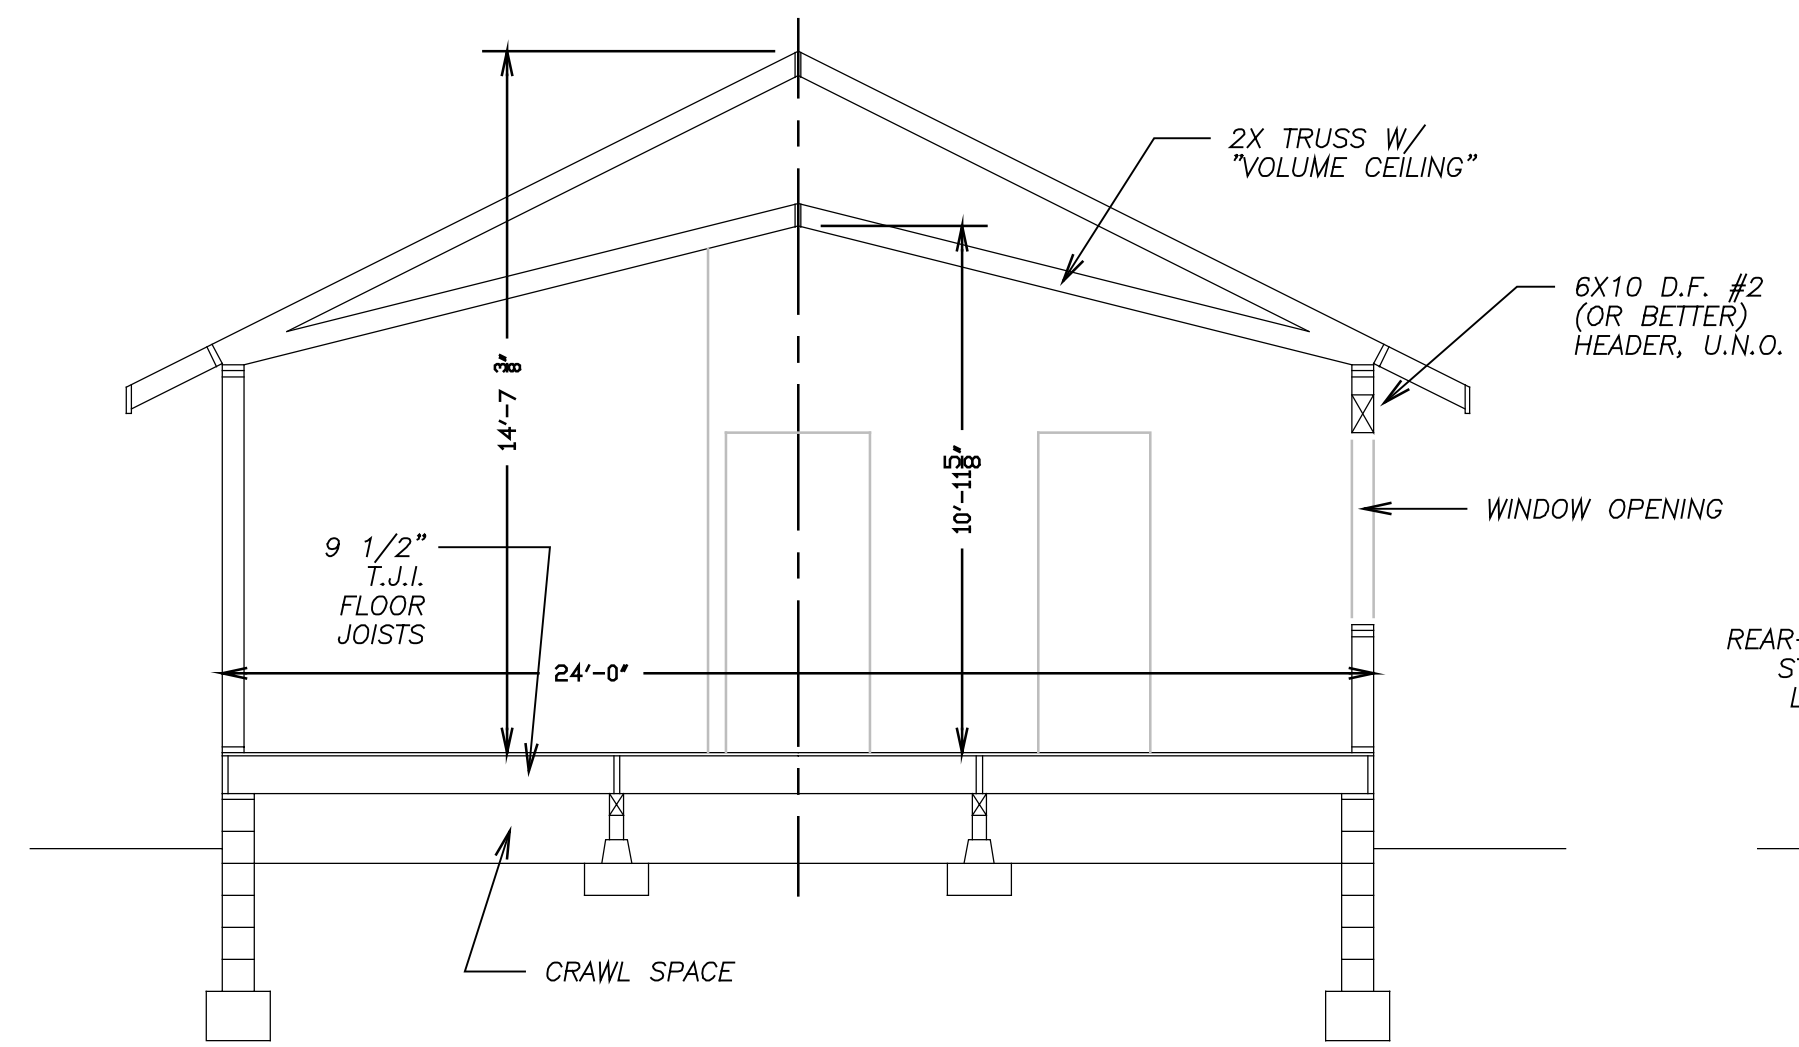

1 STR'L. SECTION THRU
MASTER BEDROOM
SCALE: 1/4" = 1'-0"

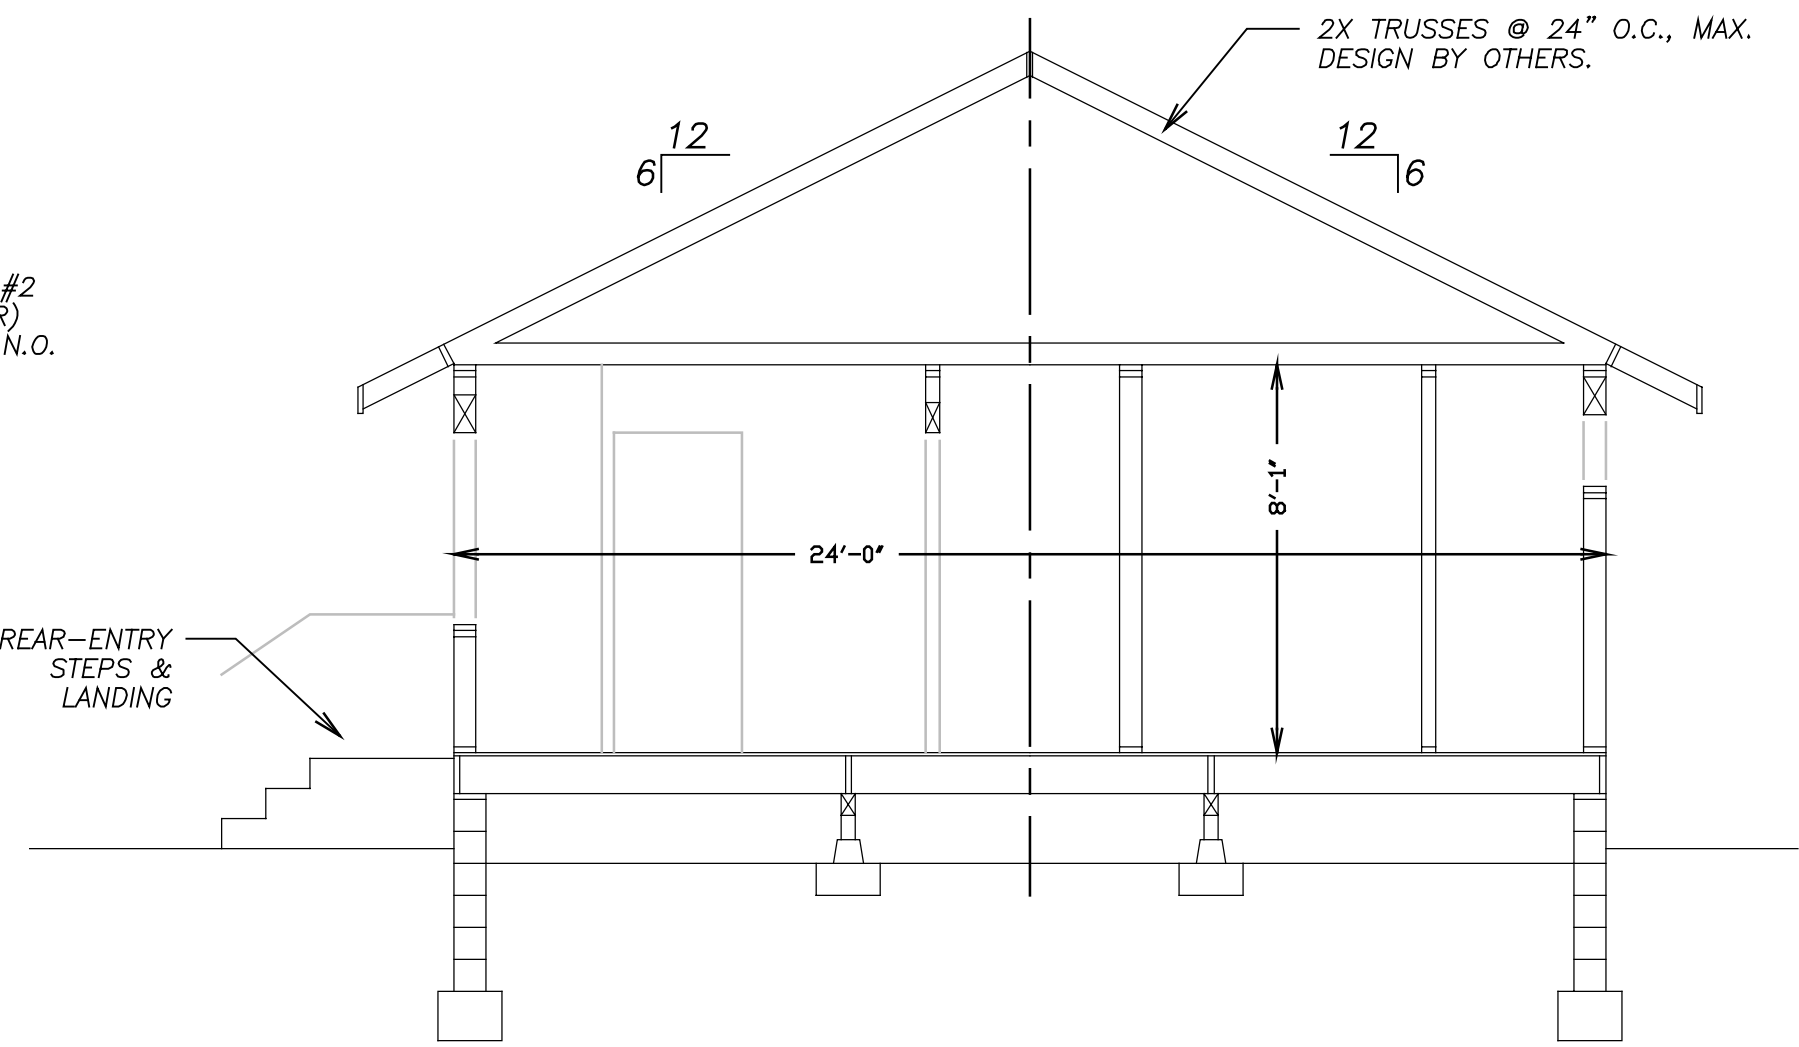

2 STR'L. SECTION THRU
UTIL./HALL/MSTR. BA.
SCALE: 1/4" = 1'-0"