



⑥ REAR ELEV.  
SCALE: 1/4" = 1'-0"


ATTIC VENTILATION:  
NEW BARN = 468 SQ.FT.;  
PROVIDE 2 SQ.FT. OF  
ATTIC VENTILATION (1/2 FROM  
SCREENED SOFFIT VENTS & 1/2  
SCREENED VENTS W/IN 3' VERTICAL  
OF RIDGE, OR FROM ROOF VENTS).

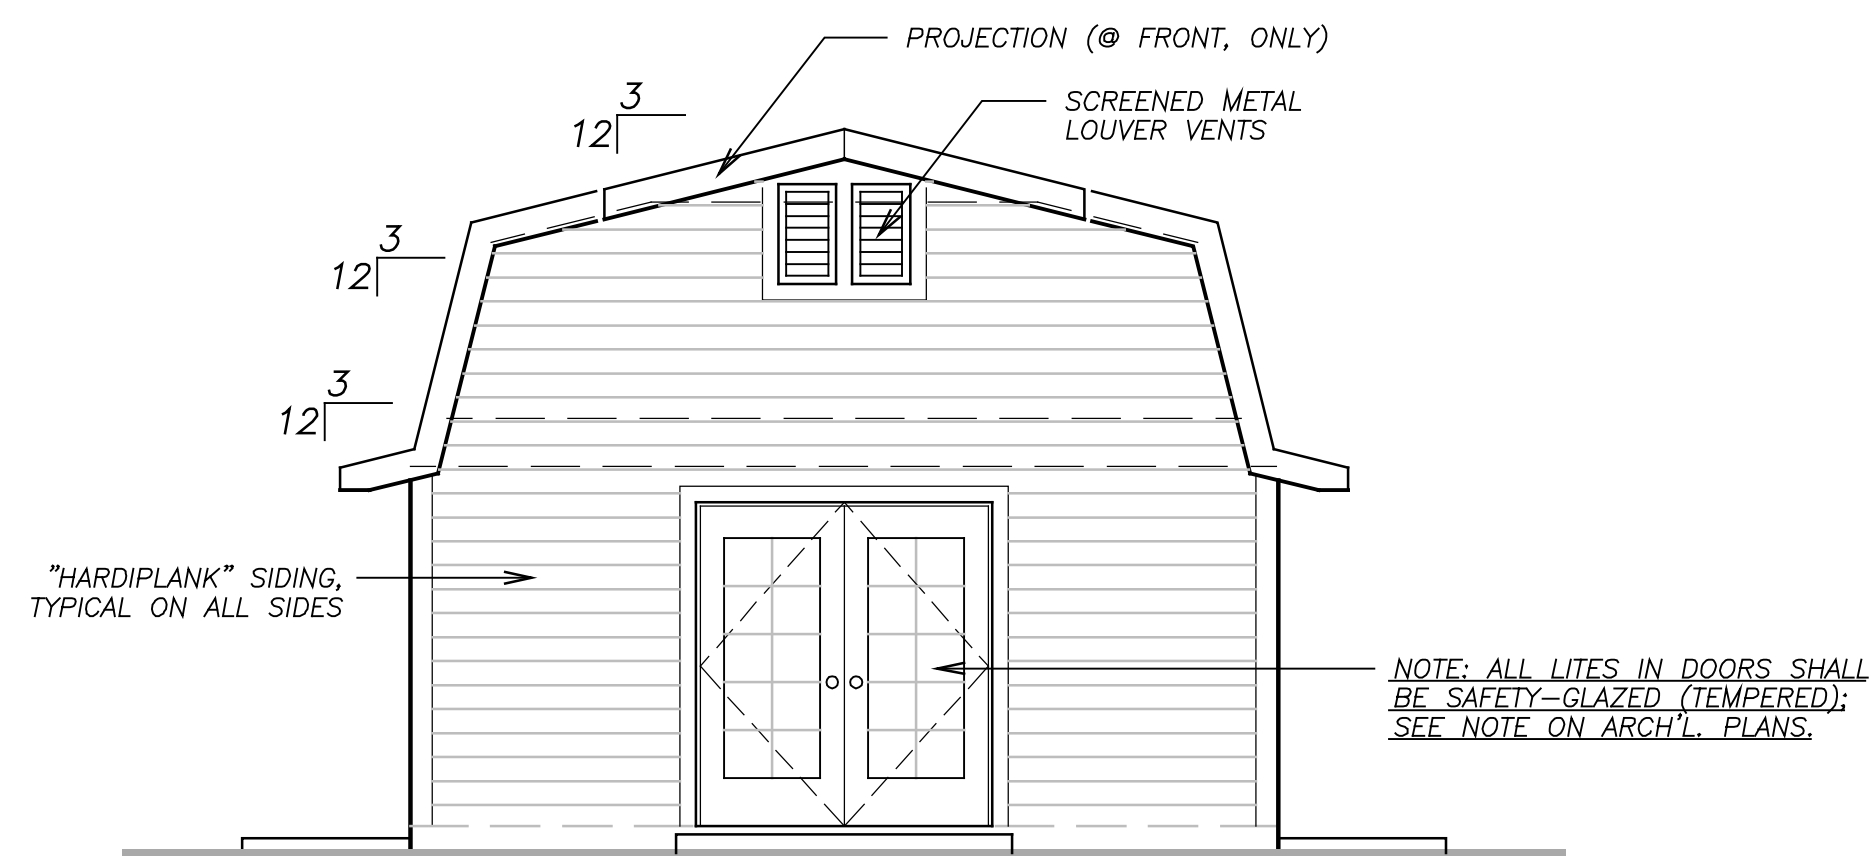

⑤ FRONT ELEV.  
SCALE: 1/4" = 1'-0"

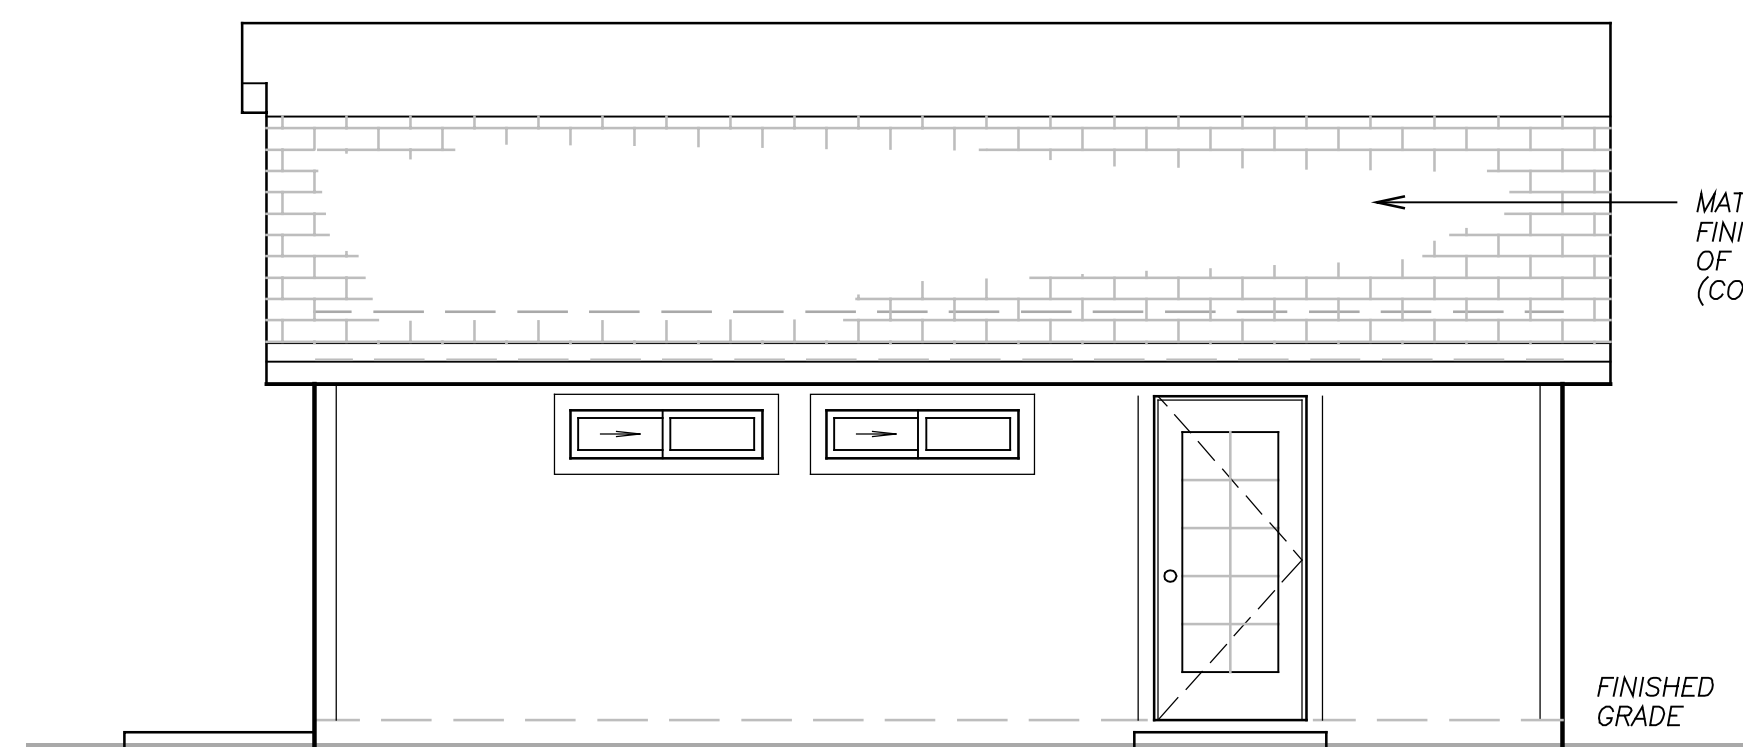

④ RIGHT ELEV.  
SCALE: 1/4" = 1'-0"

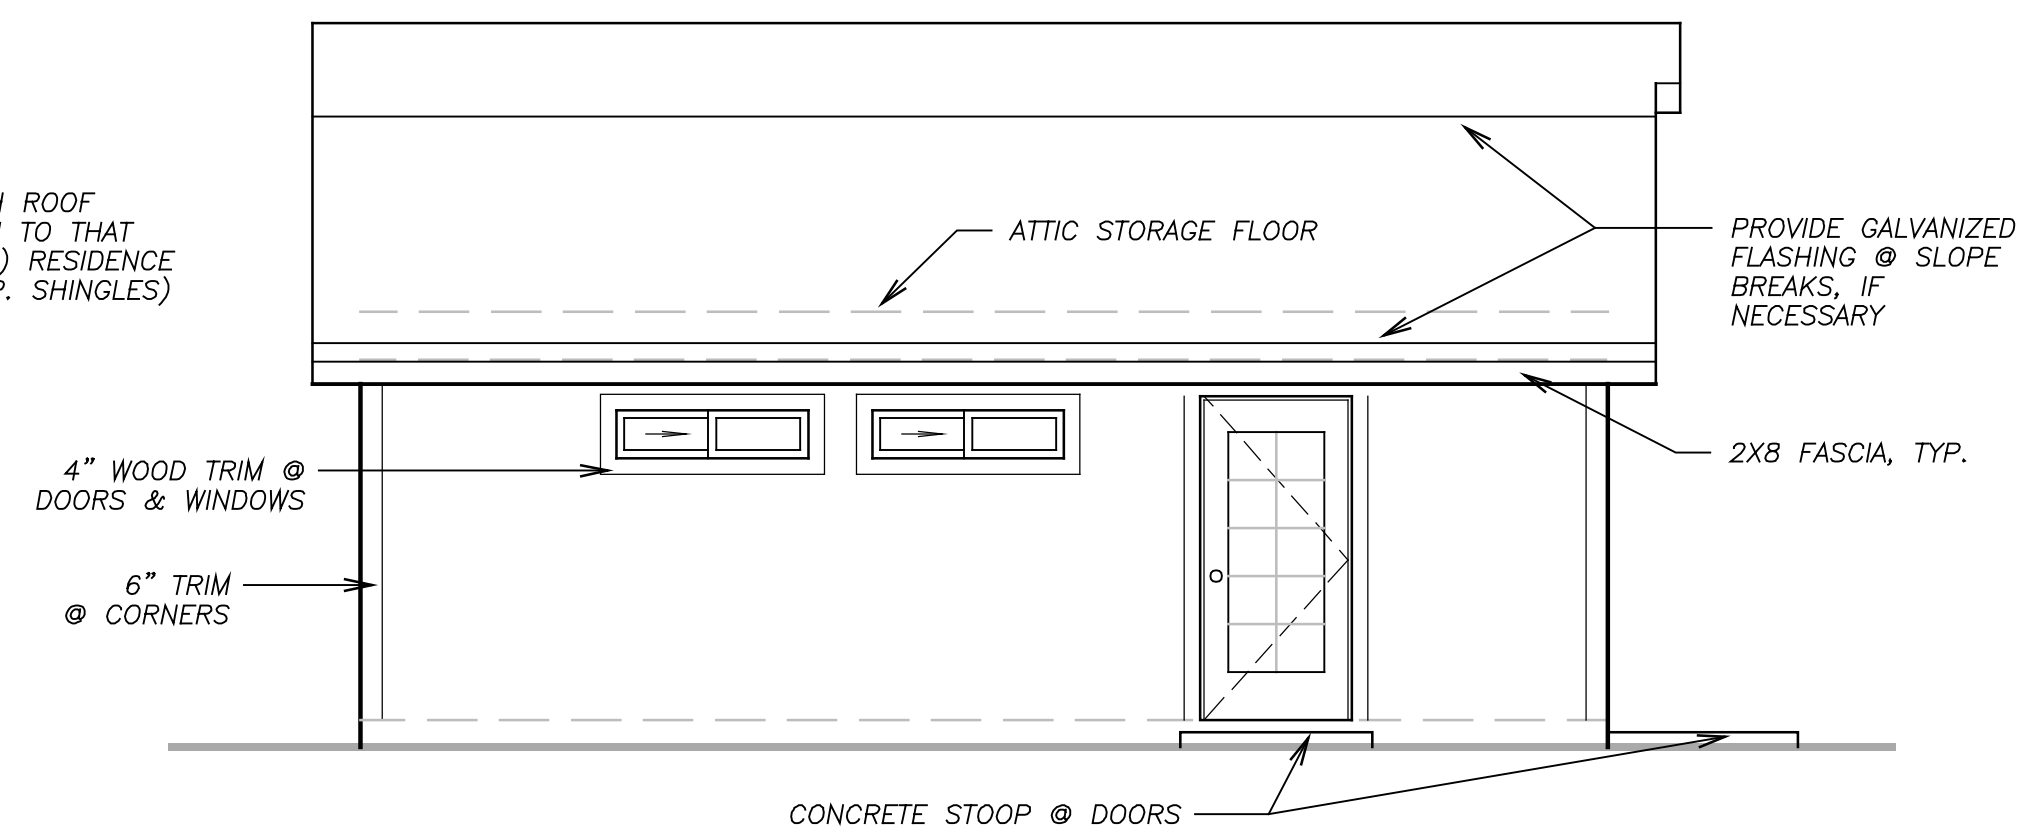

③ LEFT ELEV.  
SCALE: 1/4" = 1'-0"