




3 REAR / EAST EXTERIOR ELEV.
SCALE: 1/4" = 1'-0"

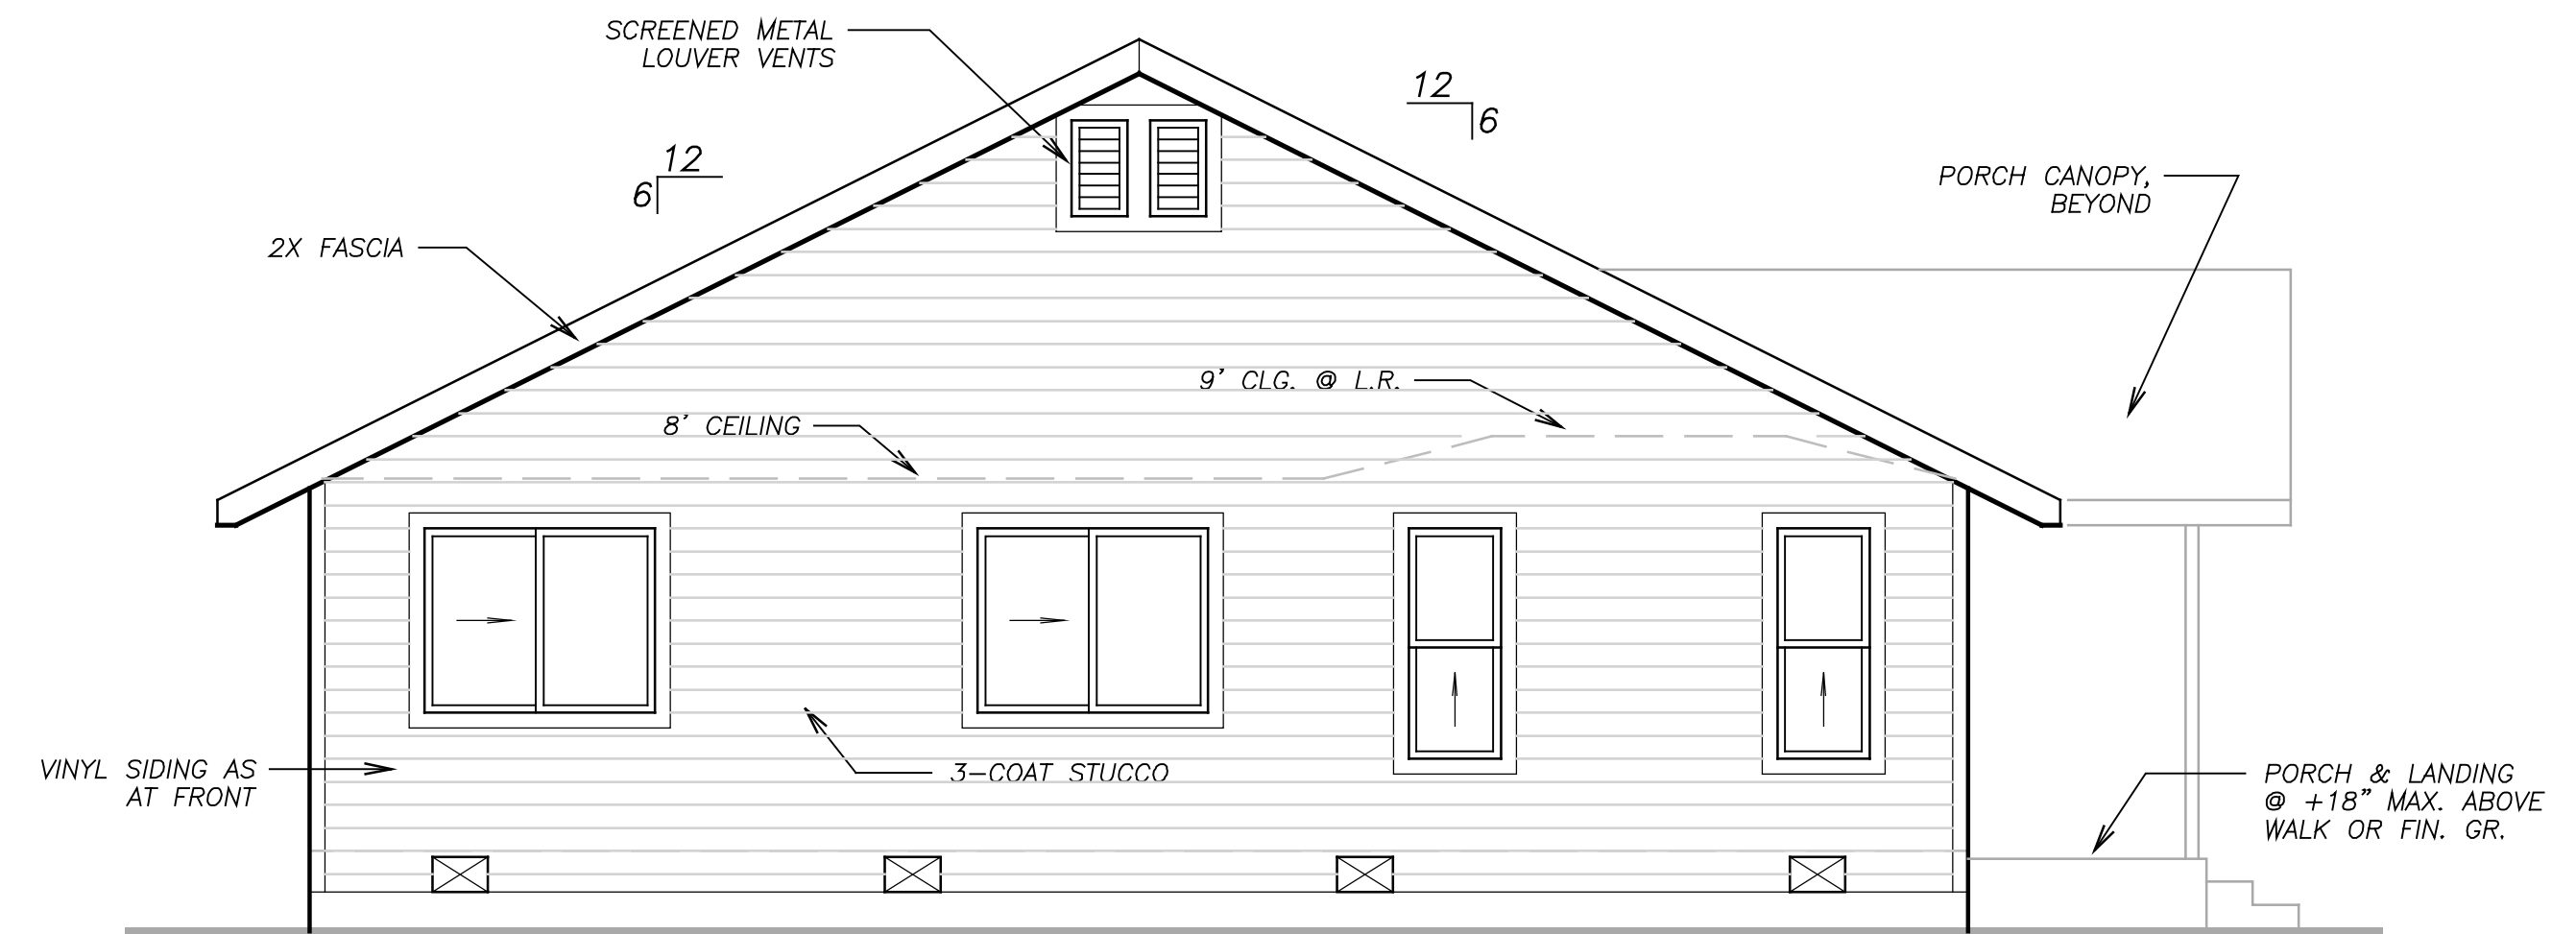

4 LEFT / NORTH EXTERIOR ELEV.
SCALE: 1/4" = 1'-0"

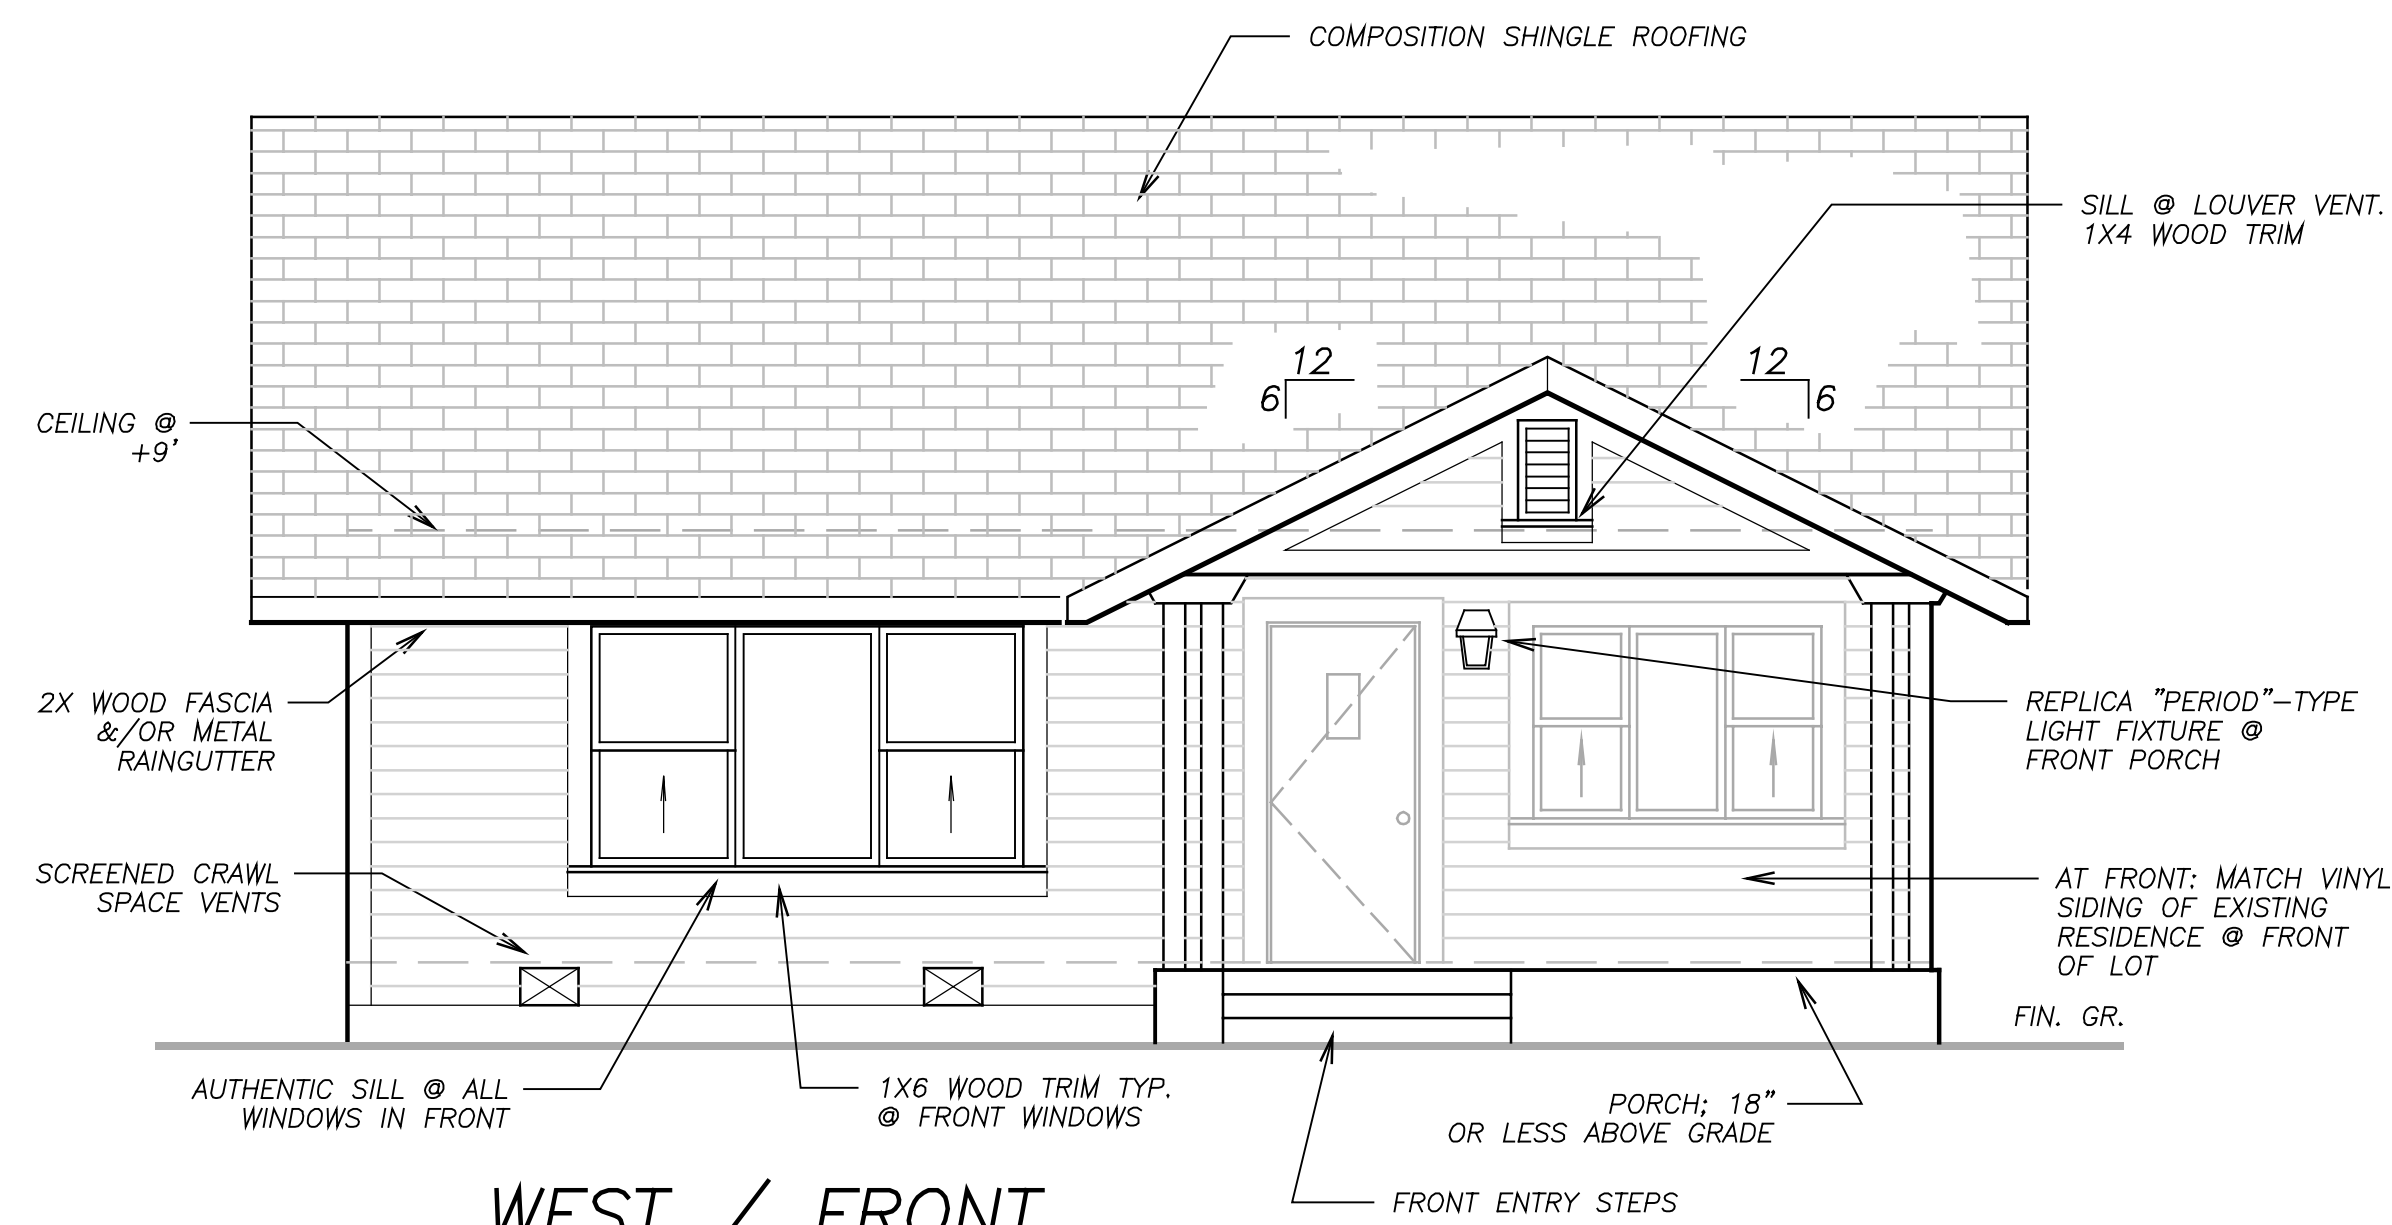

1 WEST / FRONT EXTERIOR ELEV.
SCALE: 1/4" = 1'-0"

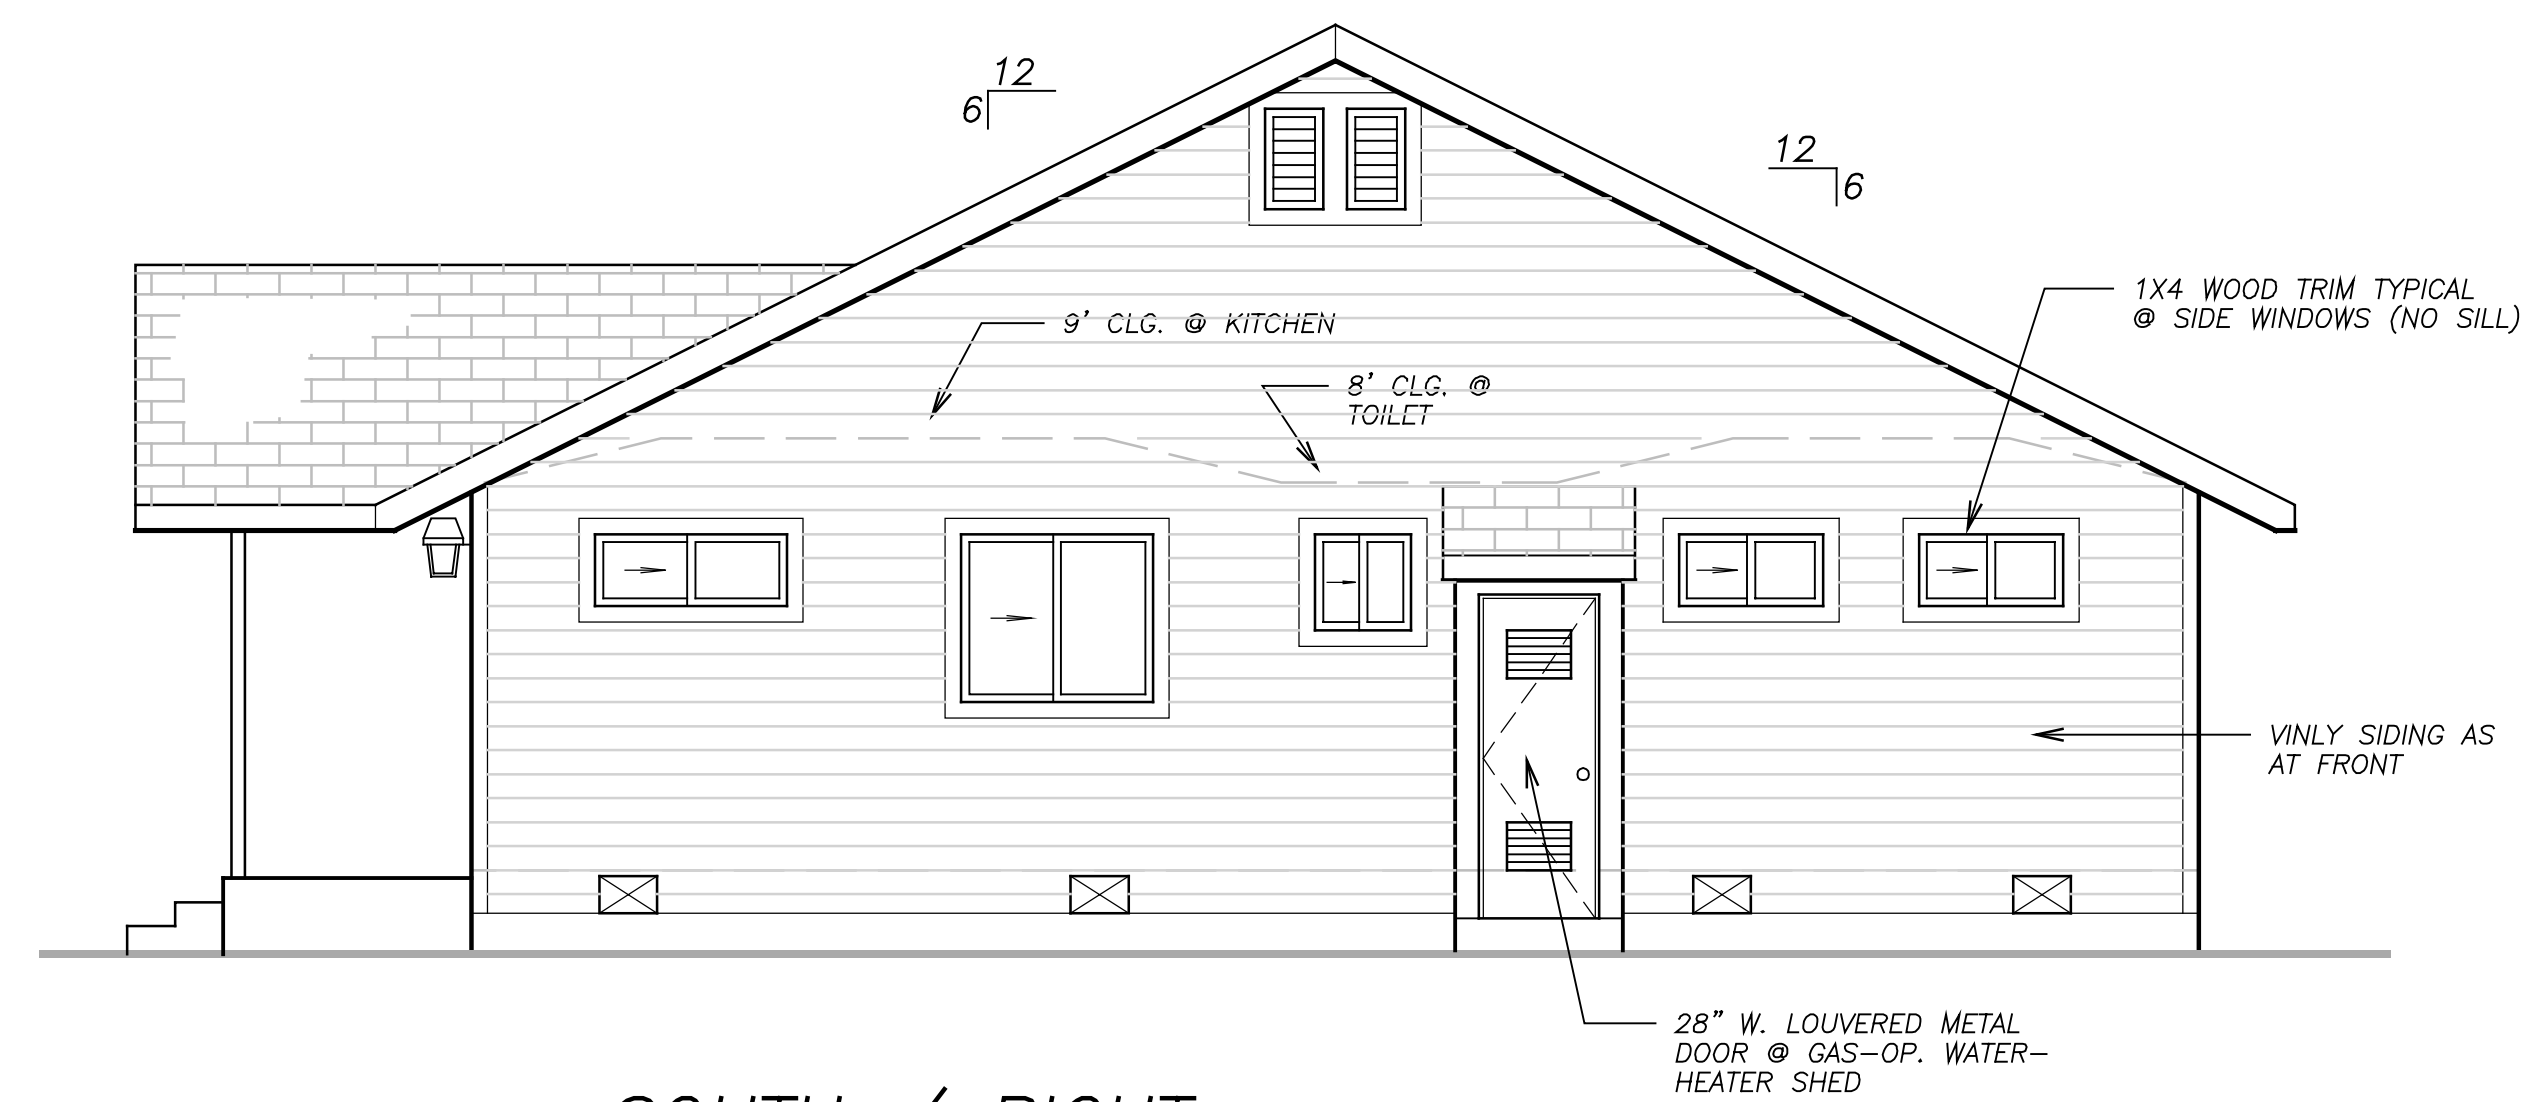

2 SOUTH / RIGHT EXTERIOR ELEV.
SCALE: 1/4" = 1'-0"