
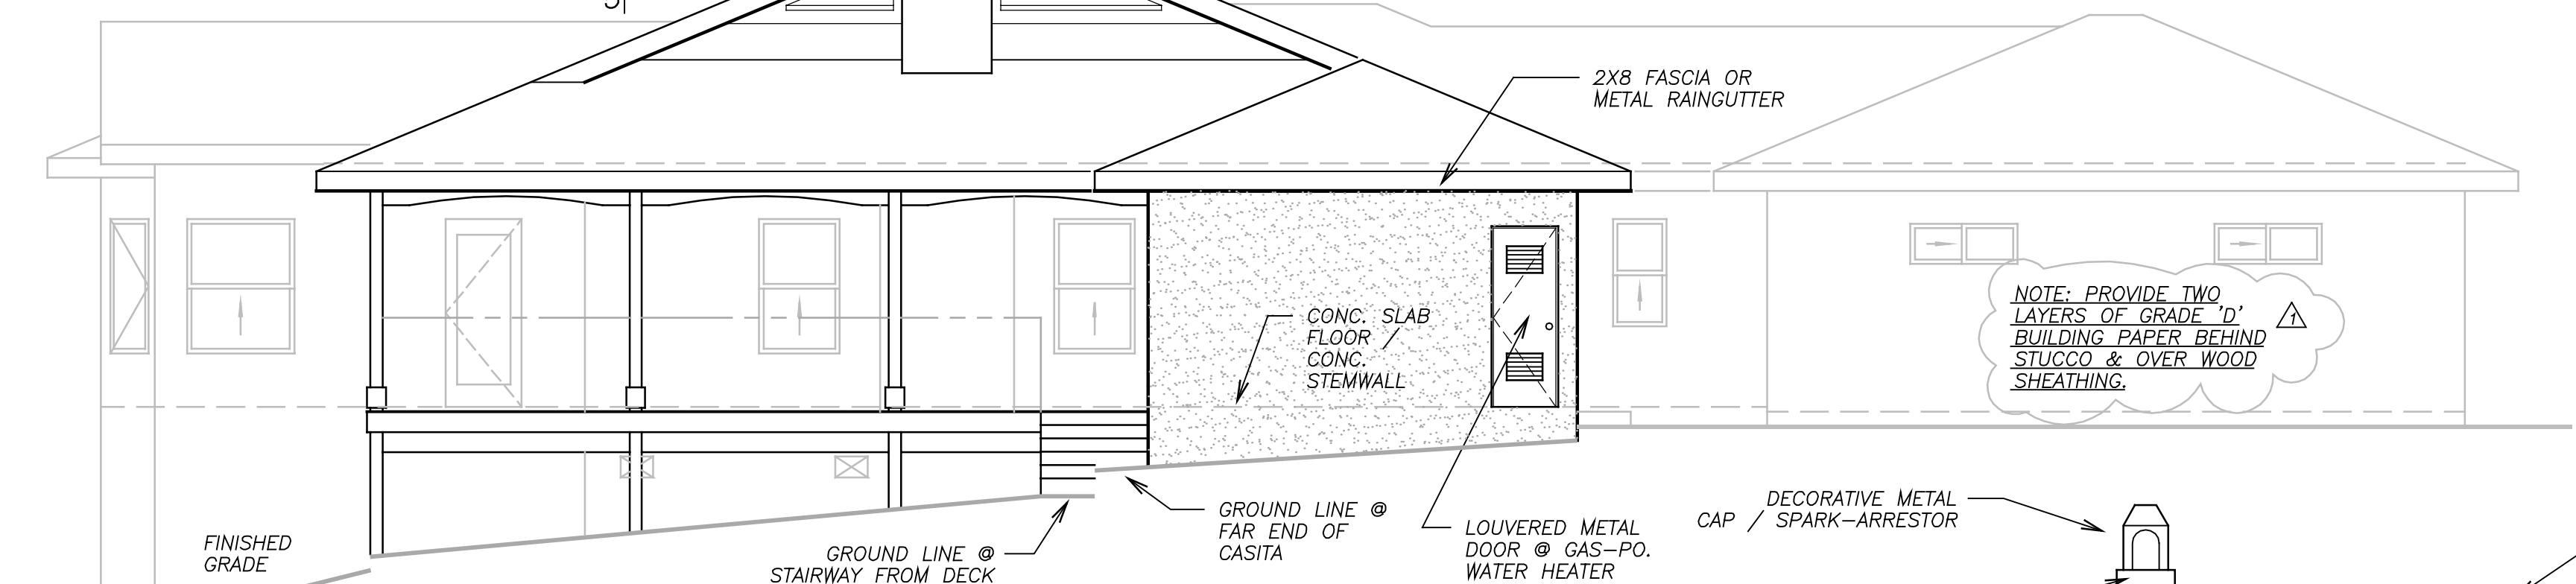


RIGHT EXT'R. ELEVATION
 ④ SCALE: 3/16" = 1'-0"

FOUNDATION VENTILATION:
 CRAWL-SPACE AREA = 1744 SQ.FT.;
 PROVIDE 12 SQ.FT. OF
 VENTILATION W/ SCREENED VENTS
 (POSITION TO PROMOTE CROSS-
 VENTILATION).
ATTIC VENTILATION:
 TOTAL ATTIC AREA = 3498 SQ.FT.;
 PROVIDE 12 SQ.FT. OF
 ATTIC VENTILATION (1/2 FROM
 SCREENED SOFFIT VENTS & 1/2
 SCREENED VENTS W/IN 3' VERTICAL
 OF RIDGE, OR FROM ROOF VENTS).



NOTE: CHIMNEY FLUE OPENING SHALL
 BE A MINIMUM OF TWO FEET ABOVE
 ANY PORTION OF ROOF LOCATED
 WITHIN 10' (HORIZONTALLY) OF
 CHIMNEY.

REAR EXT'R. ELEVATION
 ③ SCALE: 3/16" = 1'-0"

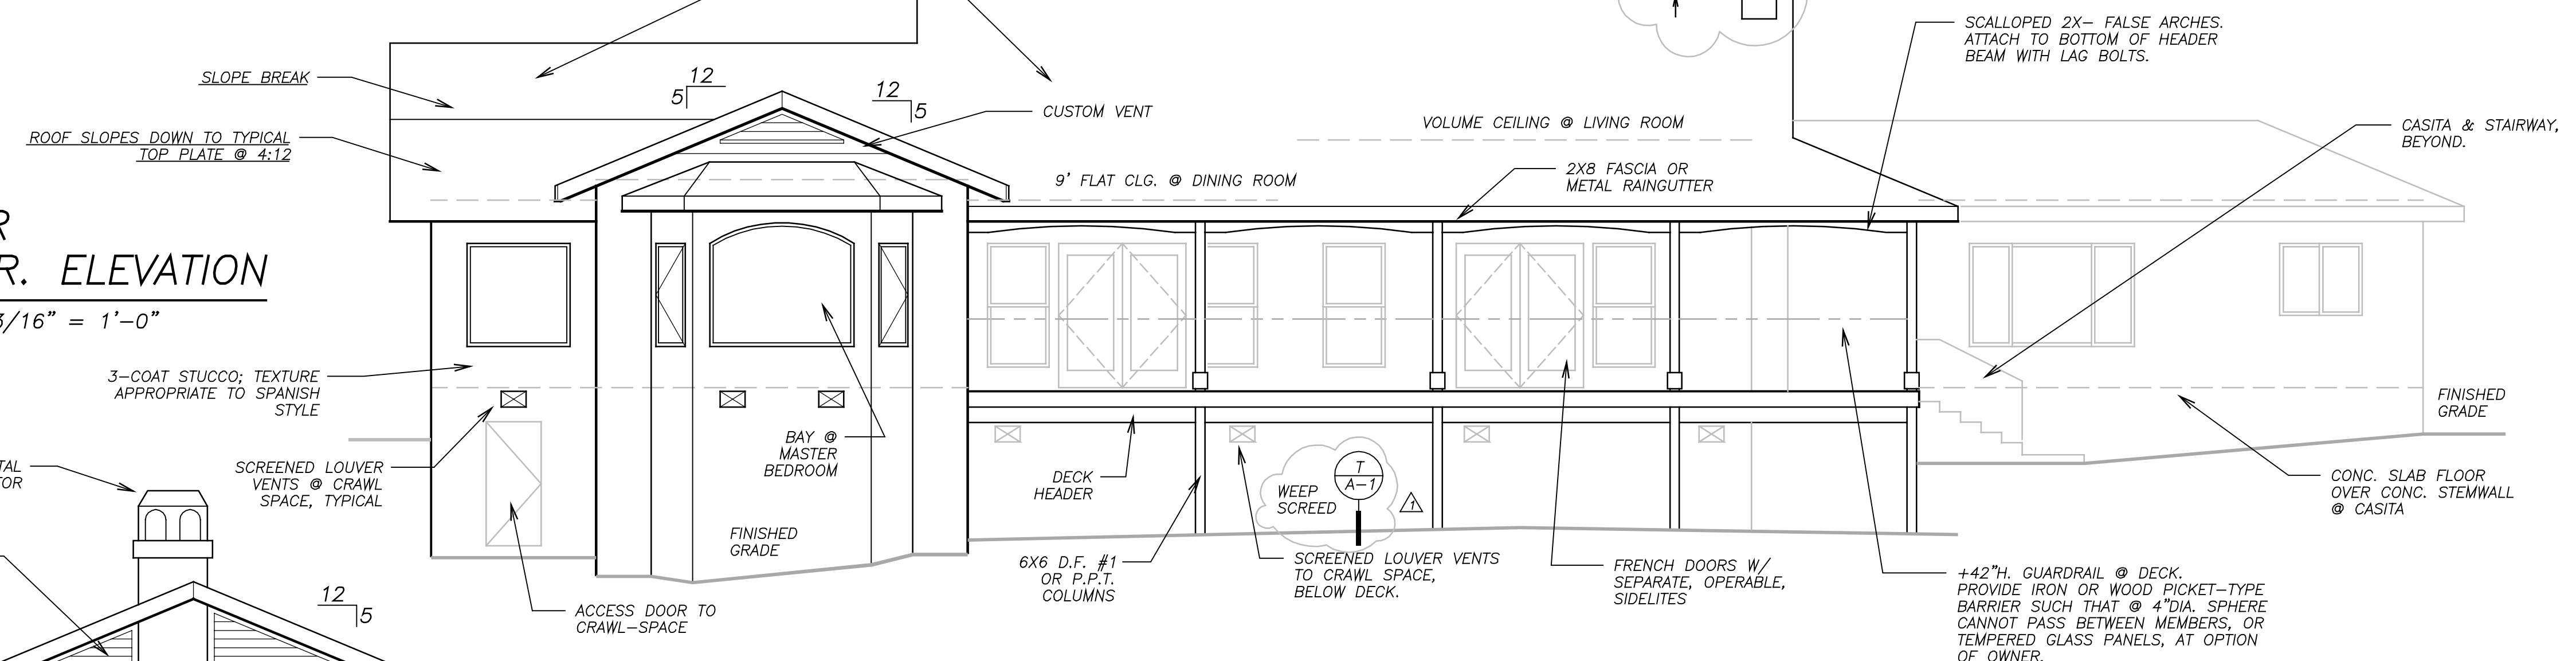

LEFT EXT'R. ELEVATION
 ② SCALE: 3/16" = 1'-0"

AUXILLIARY VIEW @ FRONT ENTRY

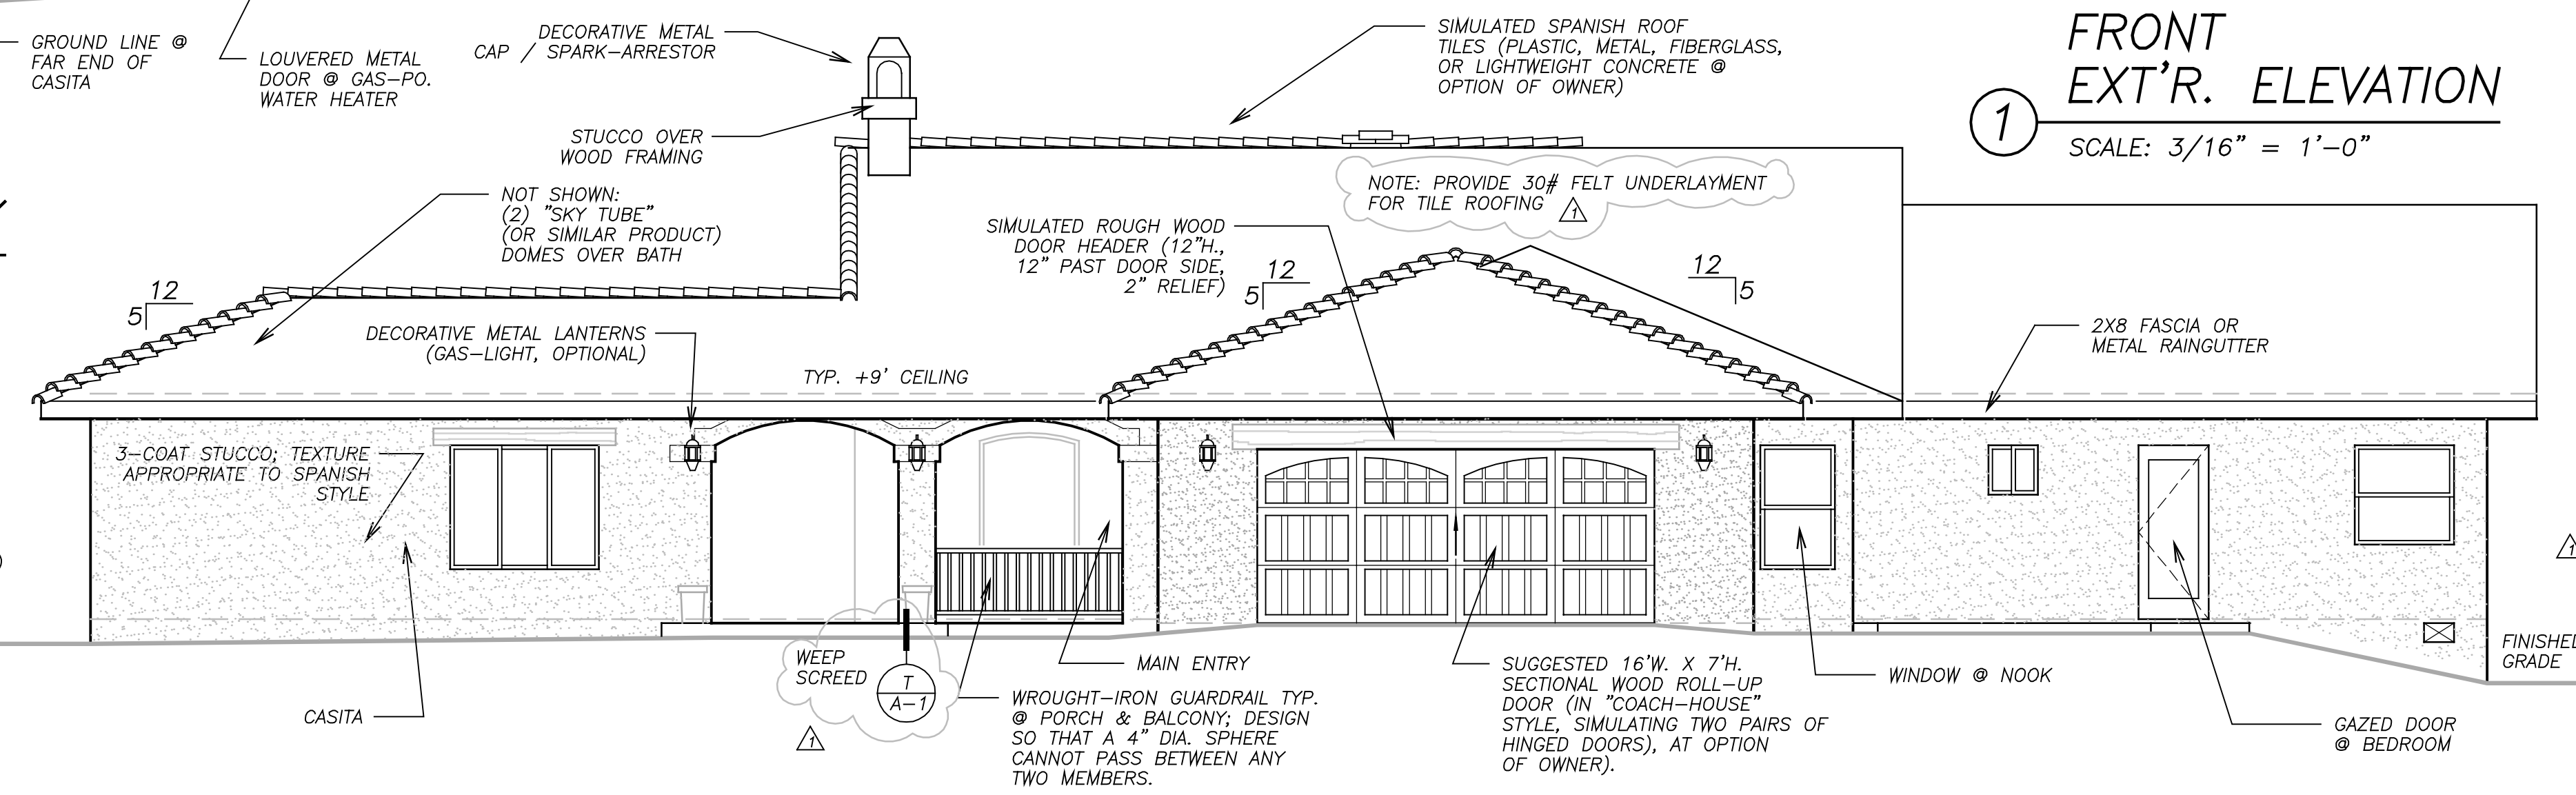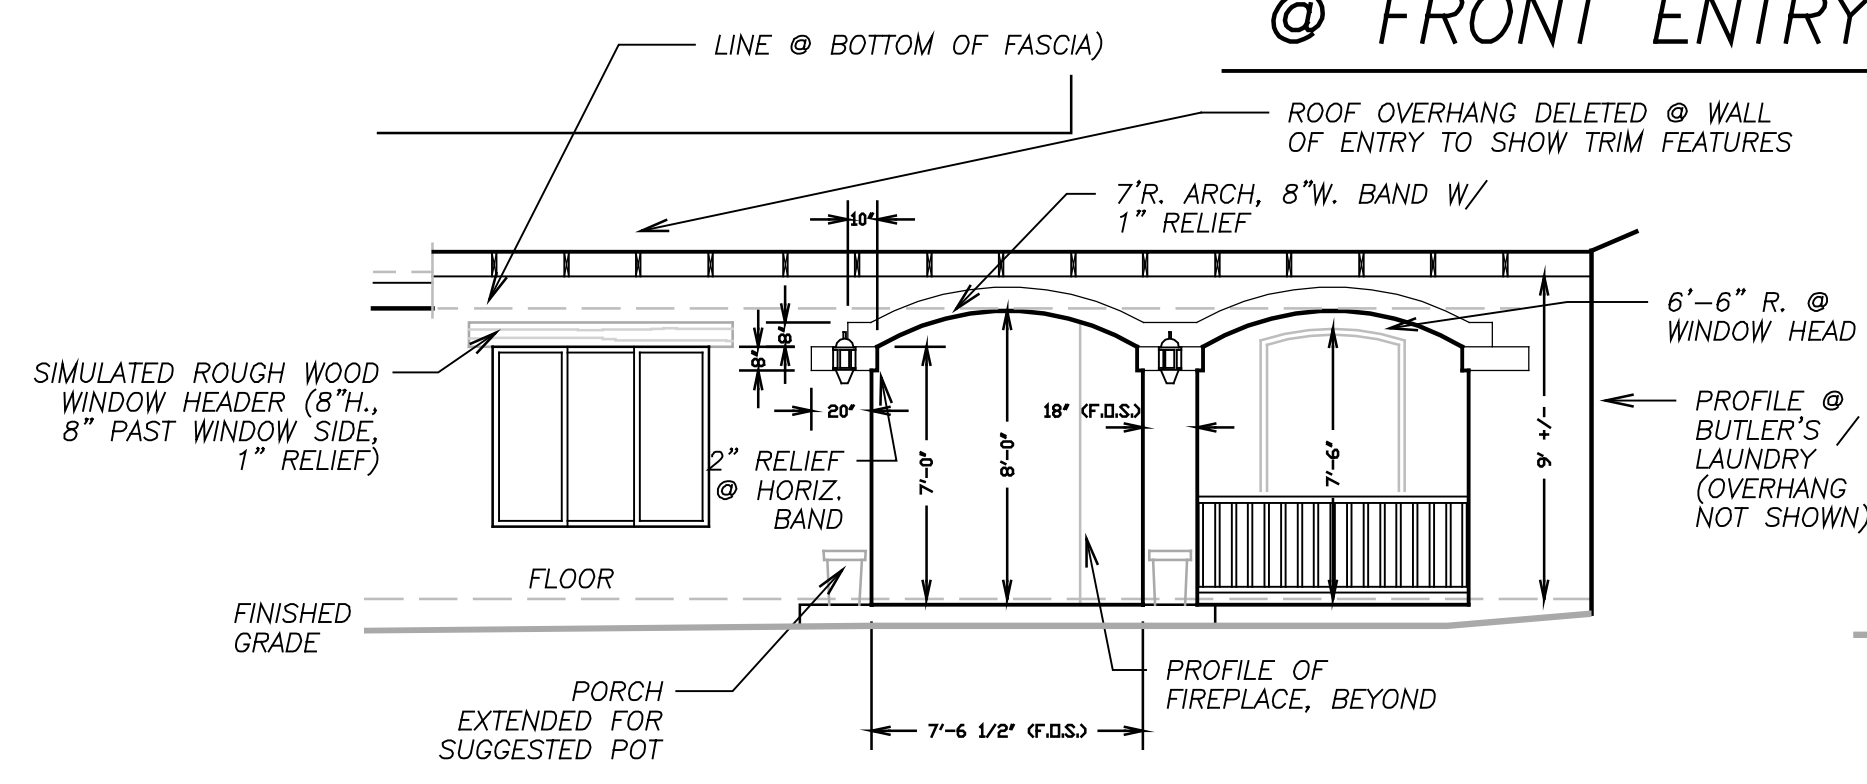

FRONT EXT'R. ELEVATION
 ① SCALE: 3/16" = 1'-0"

PRODUCED BY AN AUTODESK EDUCATIONAL PRODUCT