



1 REAR ELEV. @ RESIDENCE W/ NEW PORCH CANOPY
SCALE: 1/4" = 1'-0"

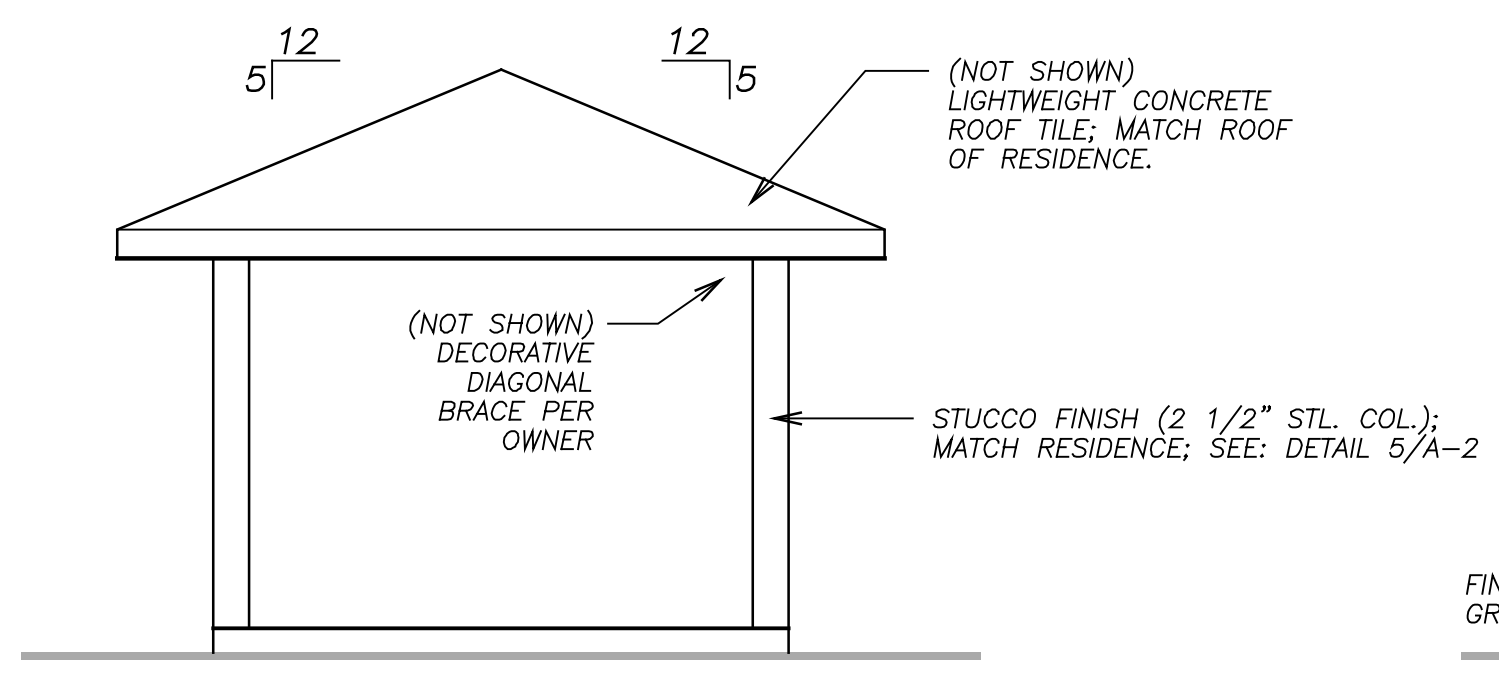

2 NEW SHELTER: SHORT SIDE
SCALE: 1/4" = 1'-0"

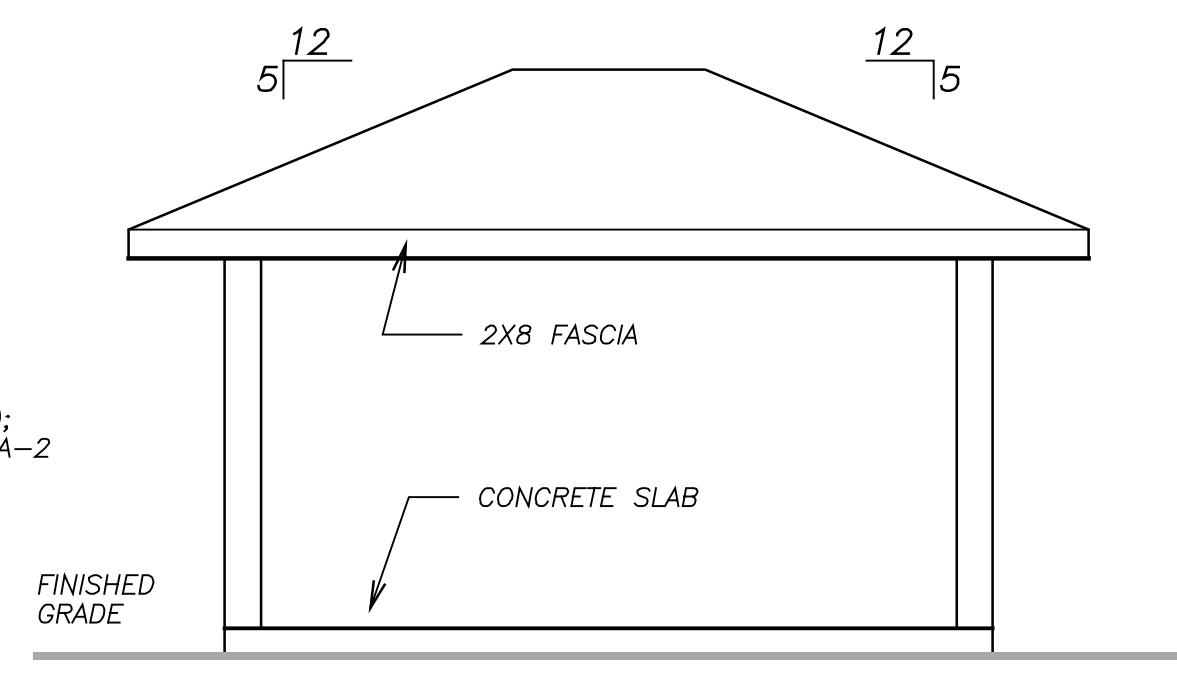

3 NEW SHELTER: LONG SIDE
SCALE: 1/4" = 1'-0"