




3  
**NEW S-N SECTION THRU DOUBLE WALL**  
 SCALE: 3/8" = 1'-0"

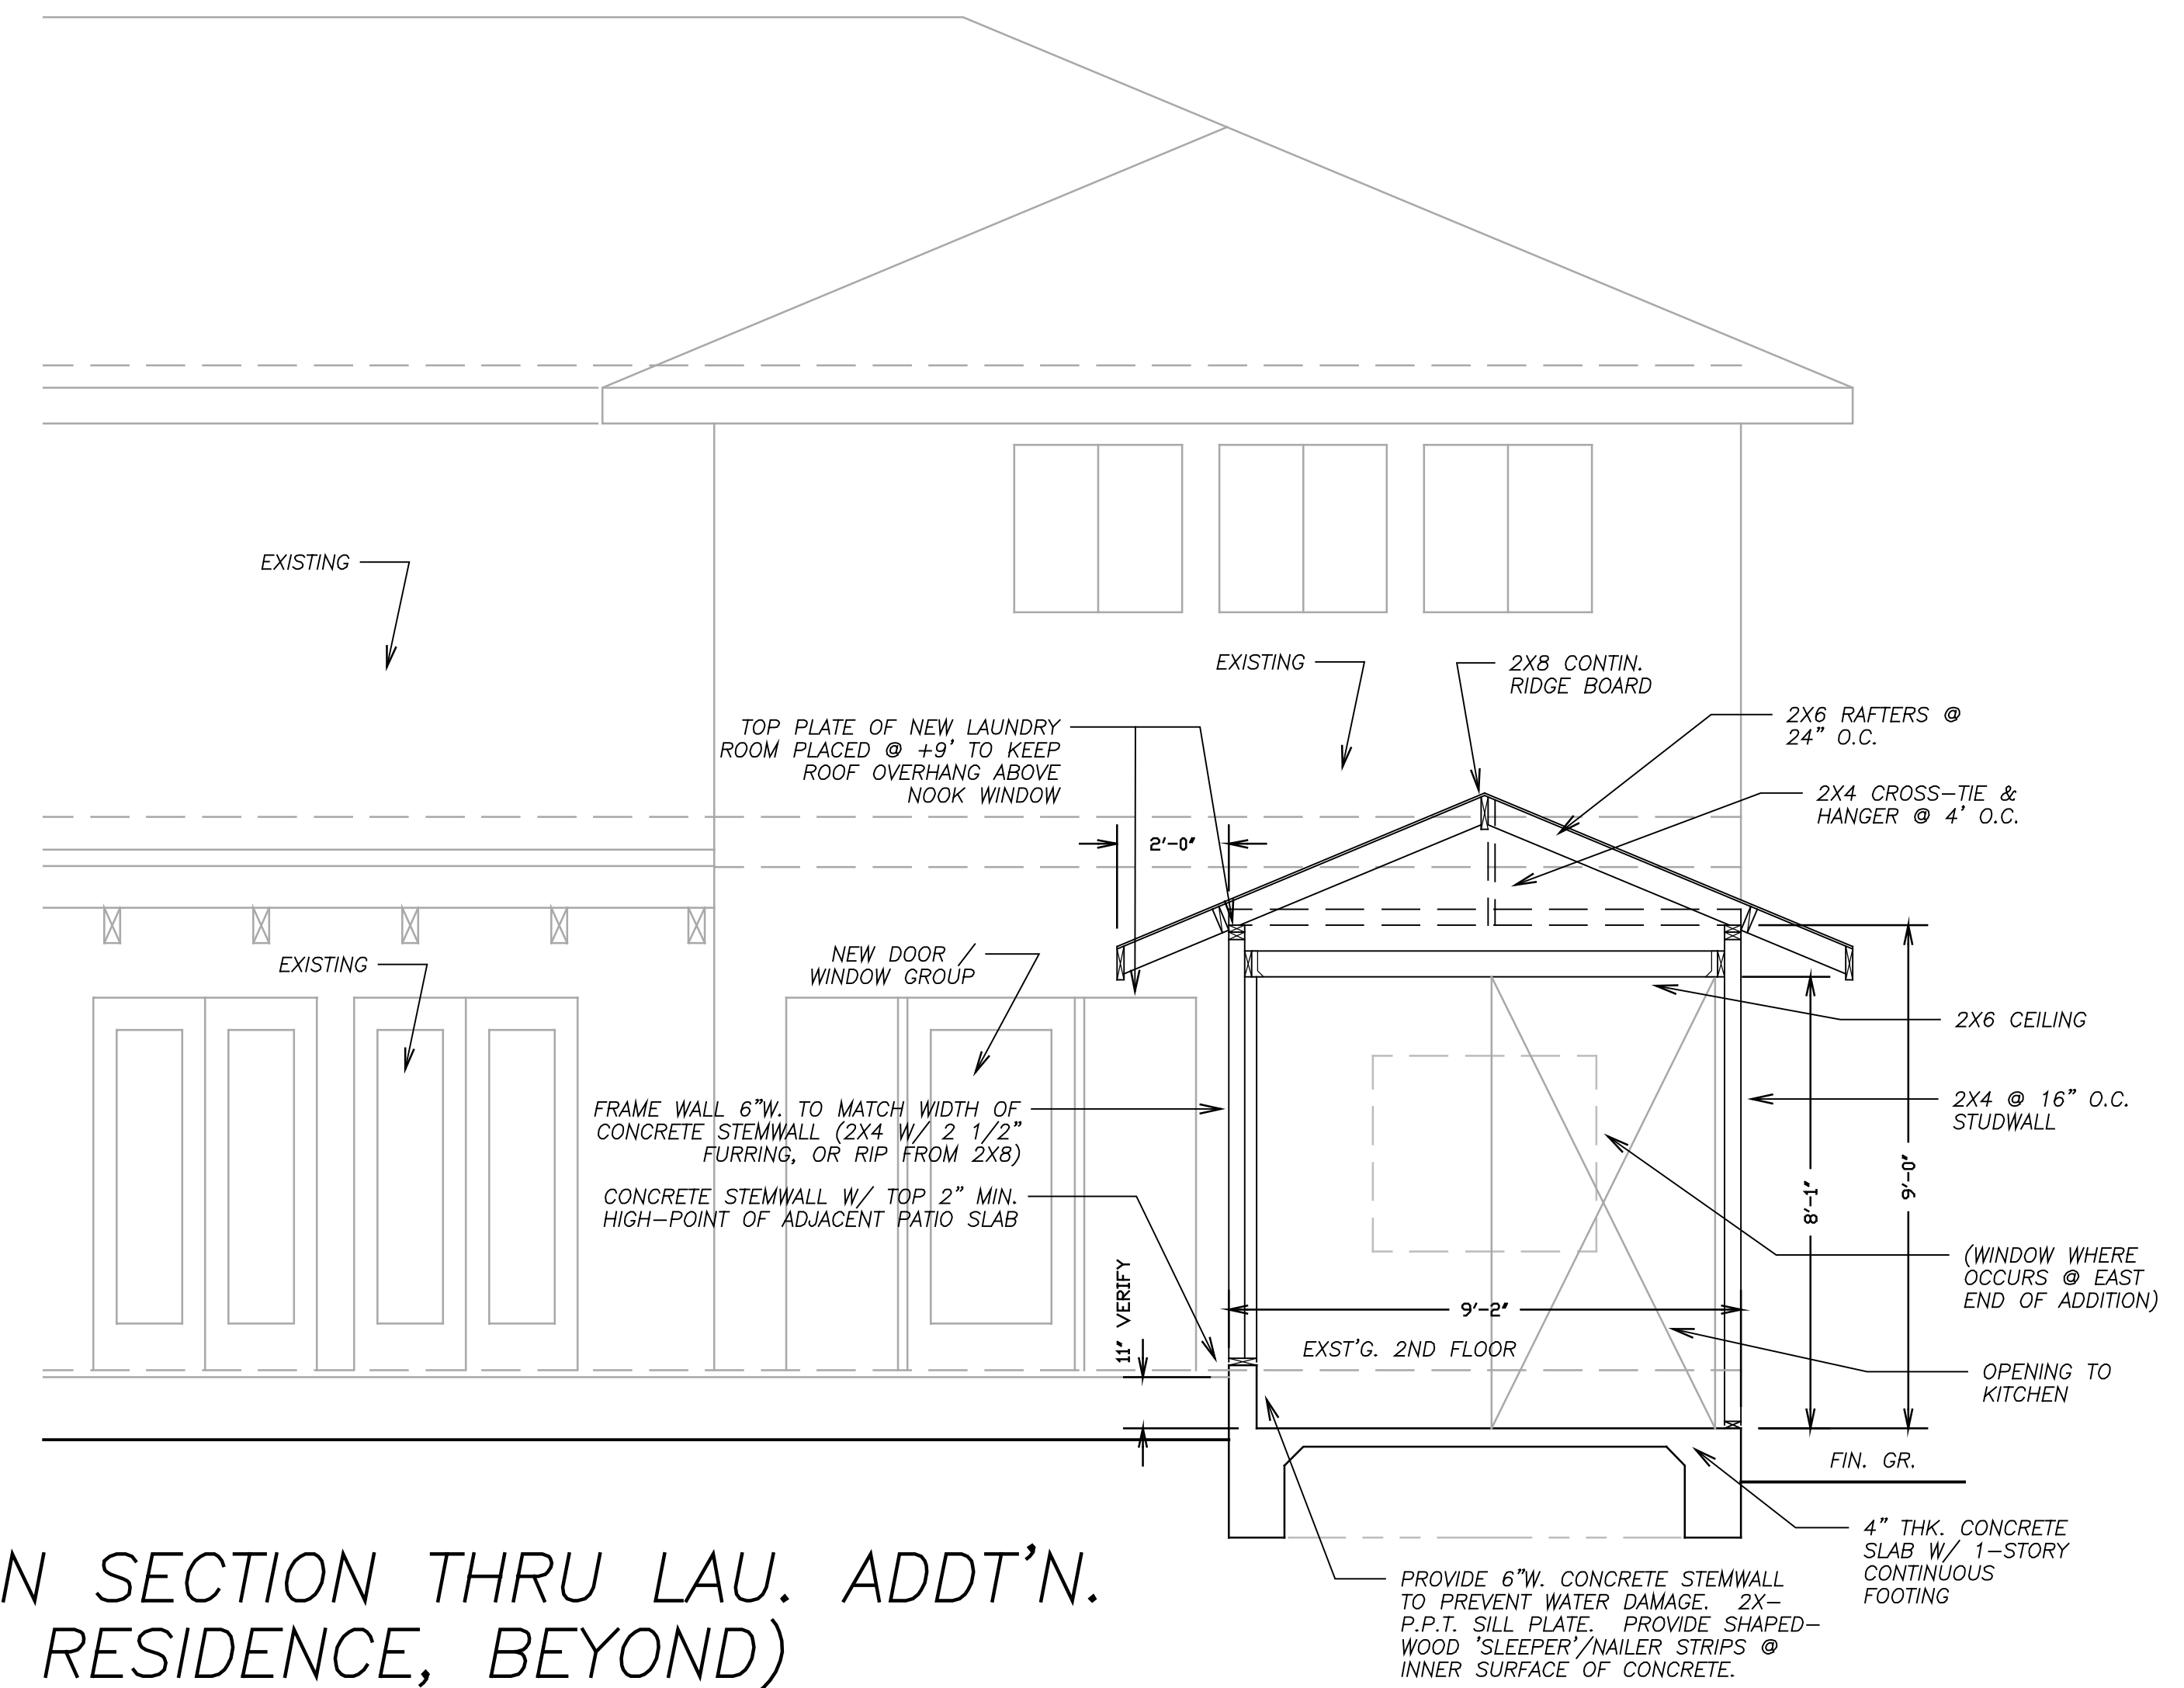

2  
**NEW S-N SECTION THRU LAU. ADDT'N. (EXST'G. RESIDENCE, BEYOND)**  
 SCALE: 3/8" = 1'-0"

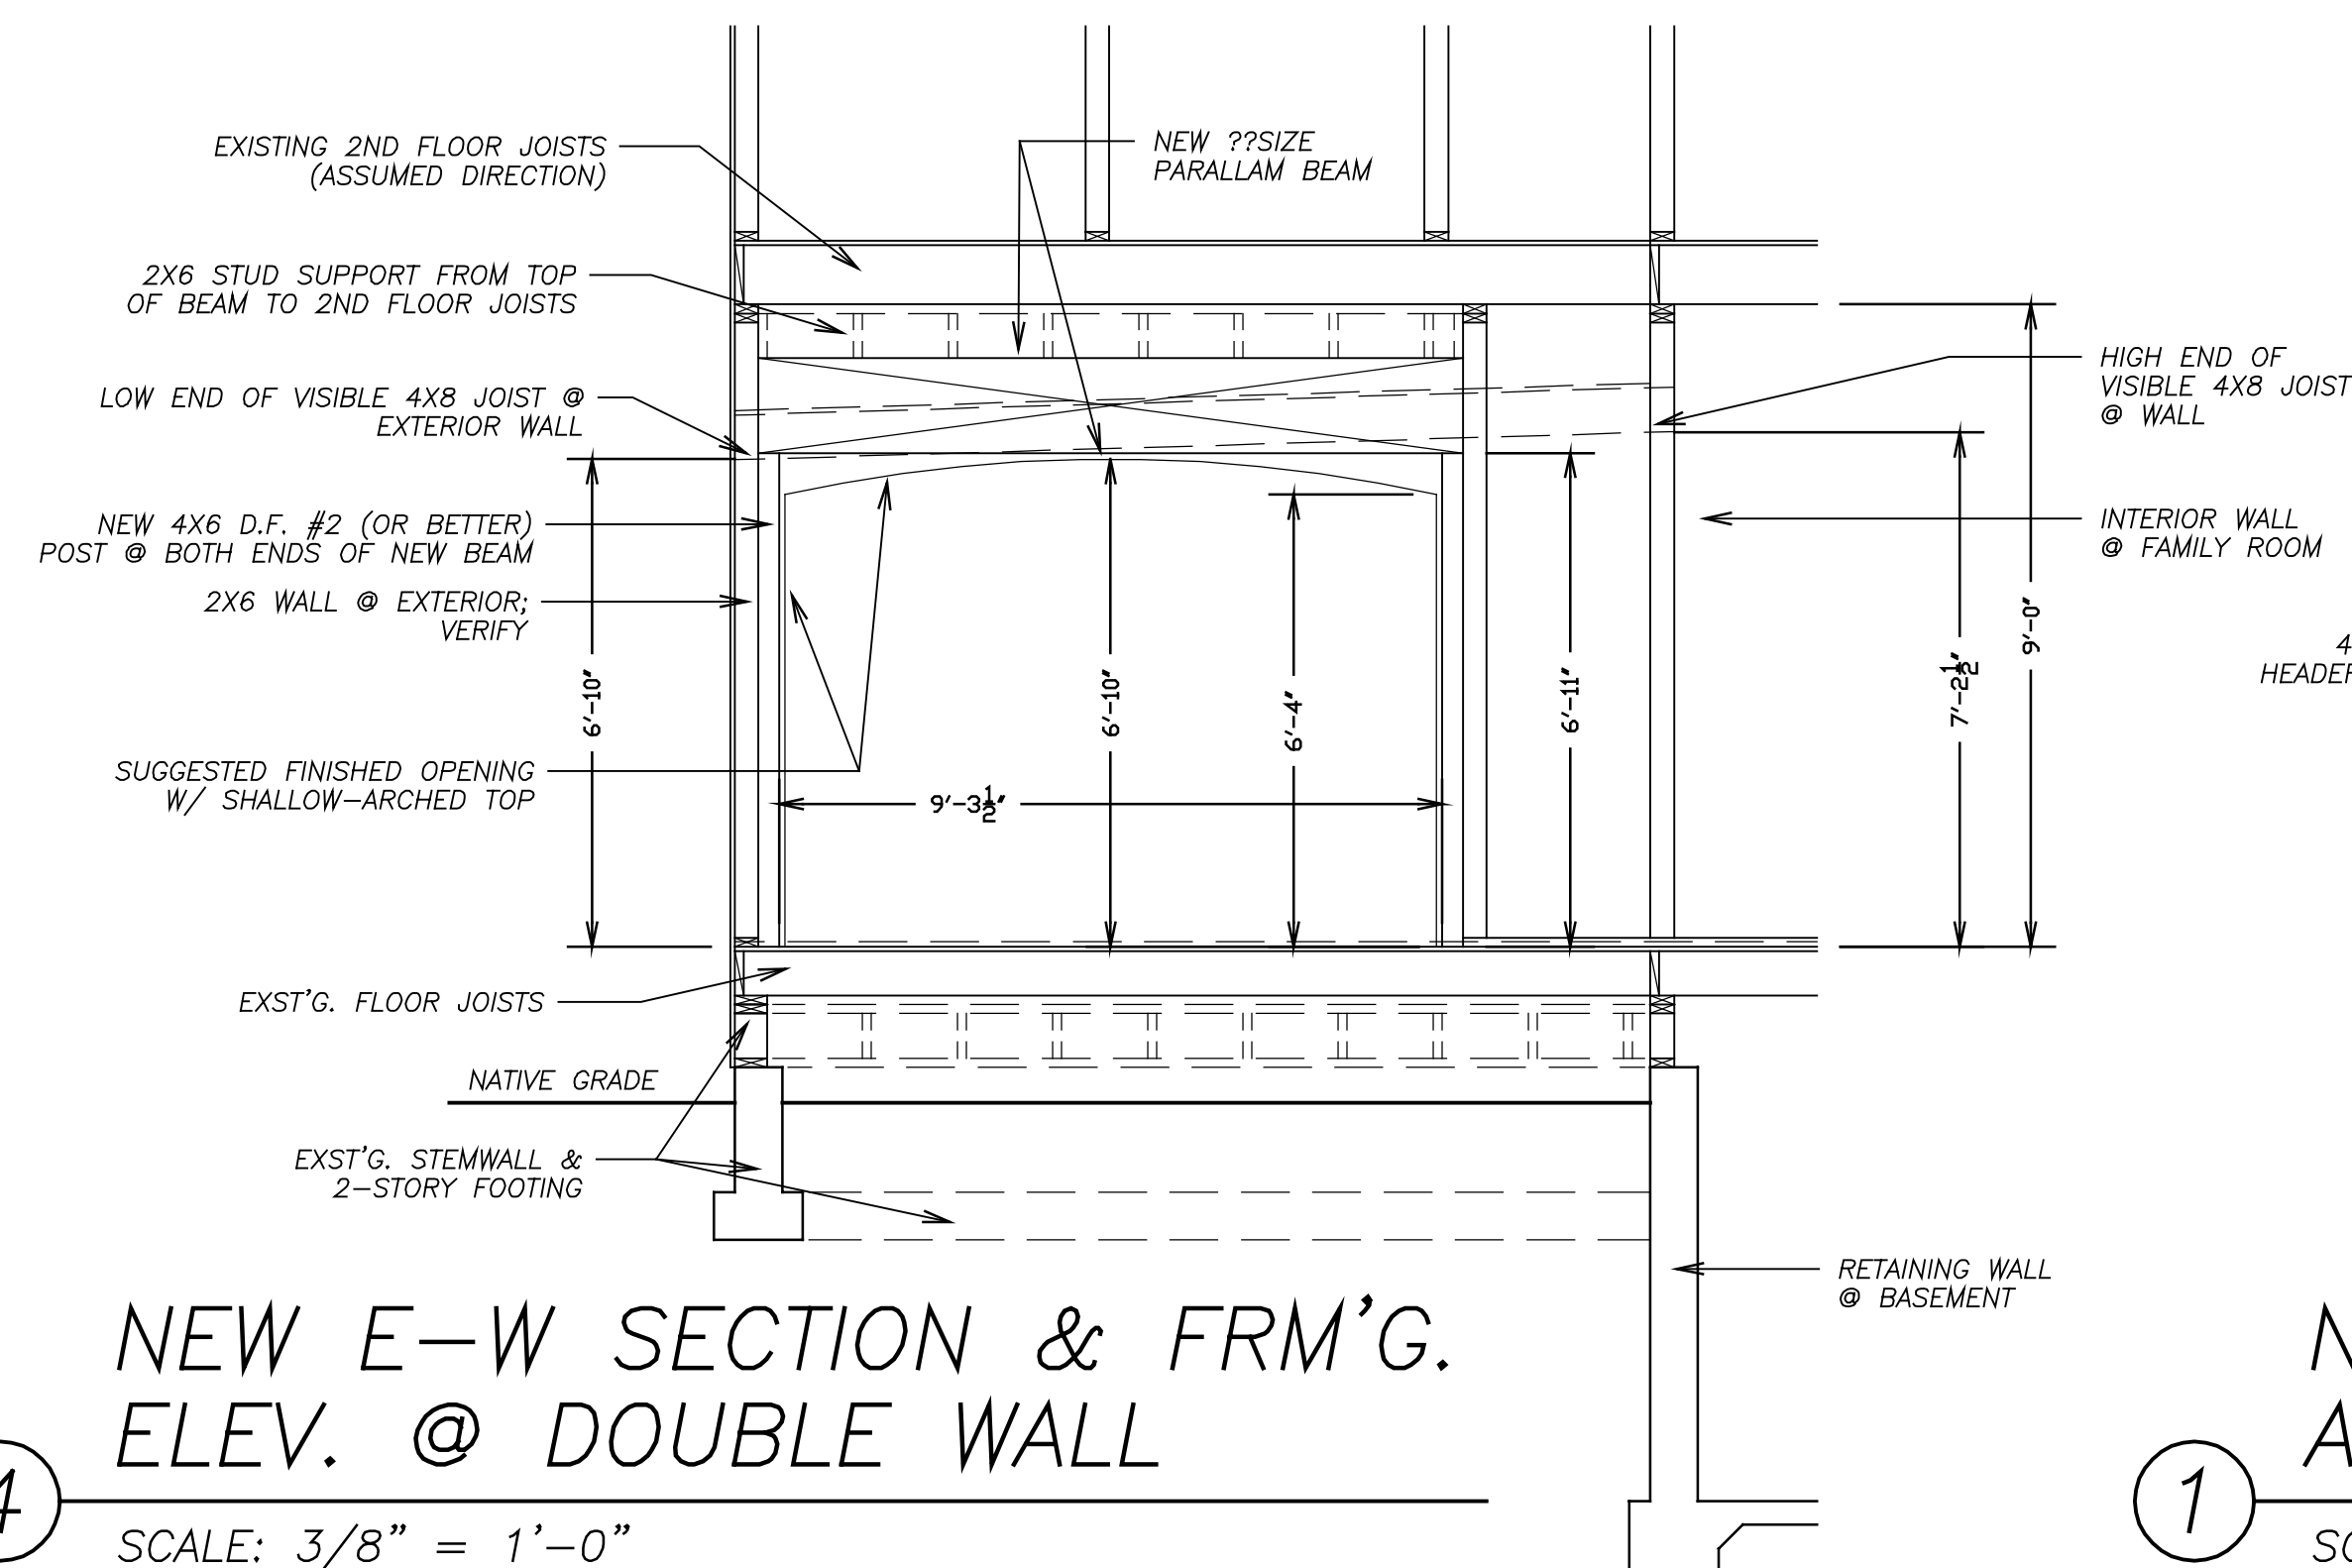

4  
**NEW E-W SECTION & FRM'G. ELEV. @ DOUBLE WALL**  
 SCALE: 3/8" = 1'-0"

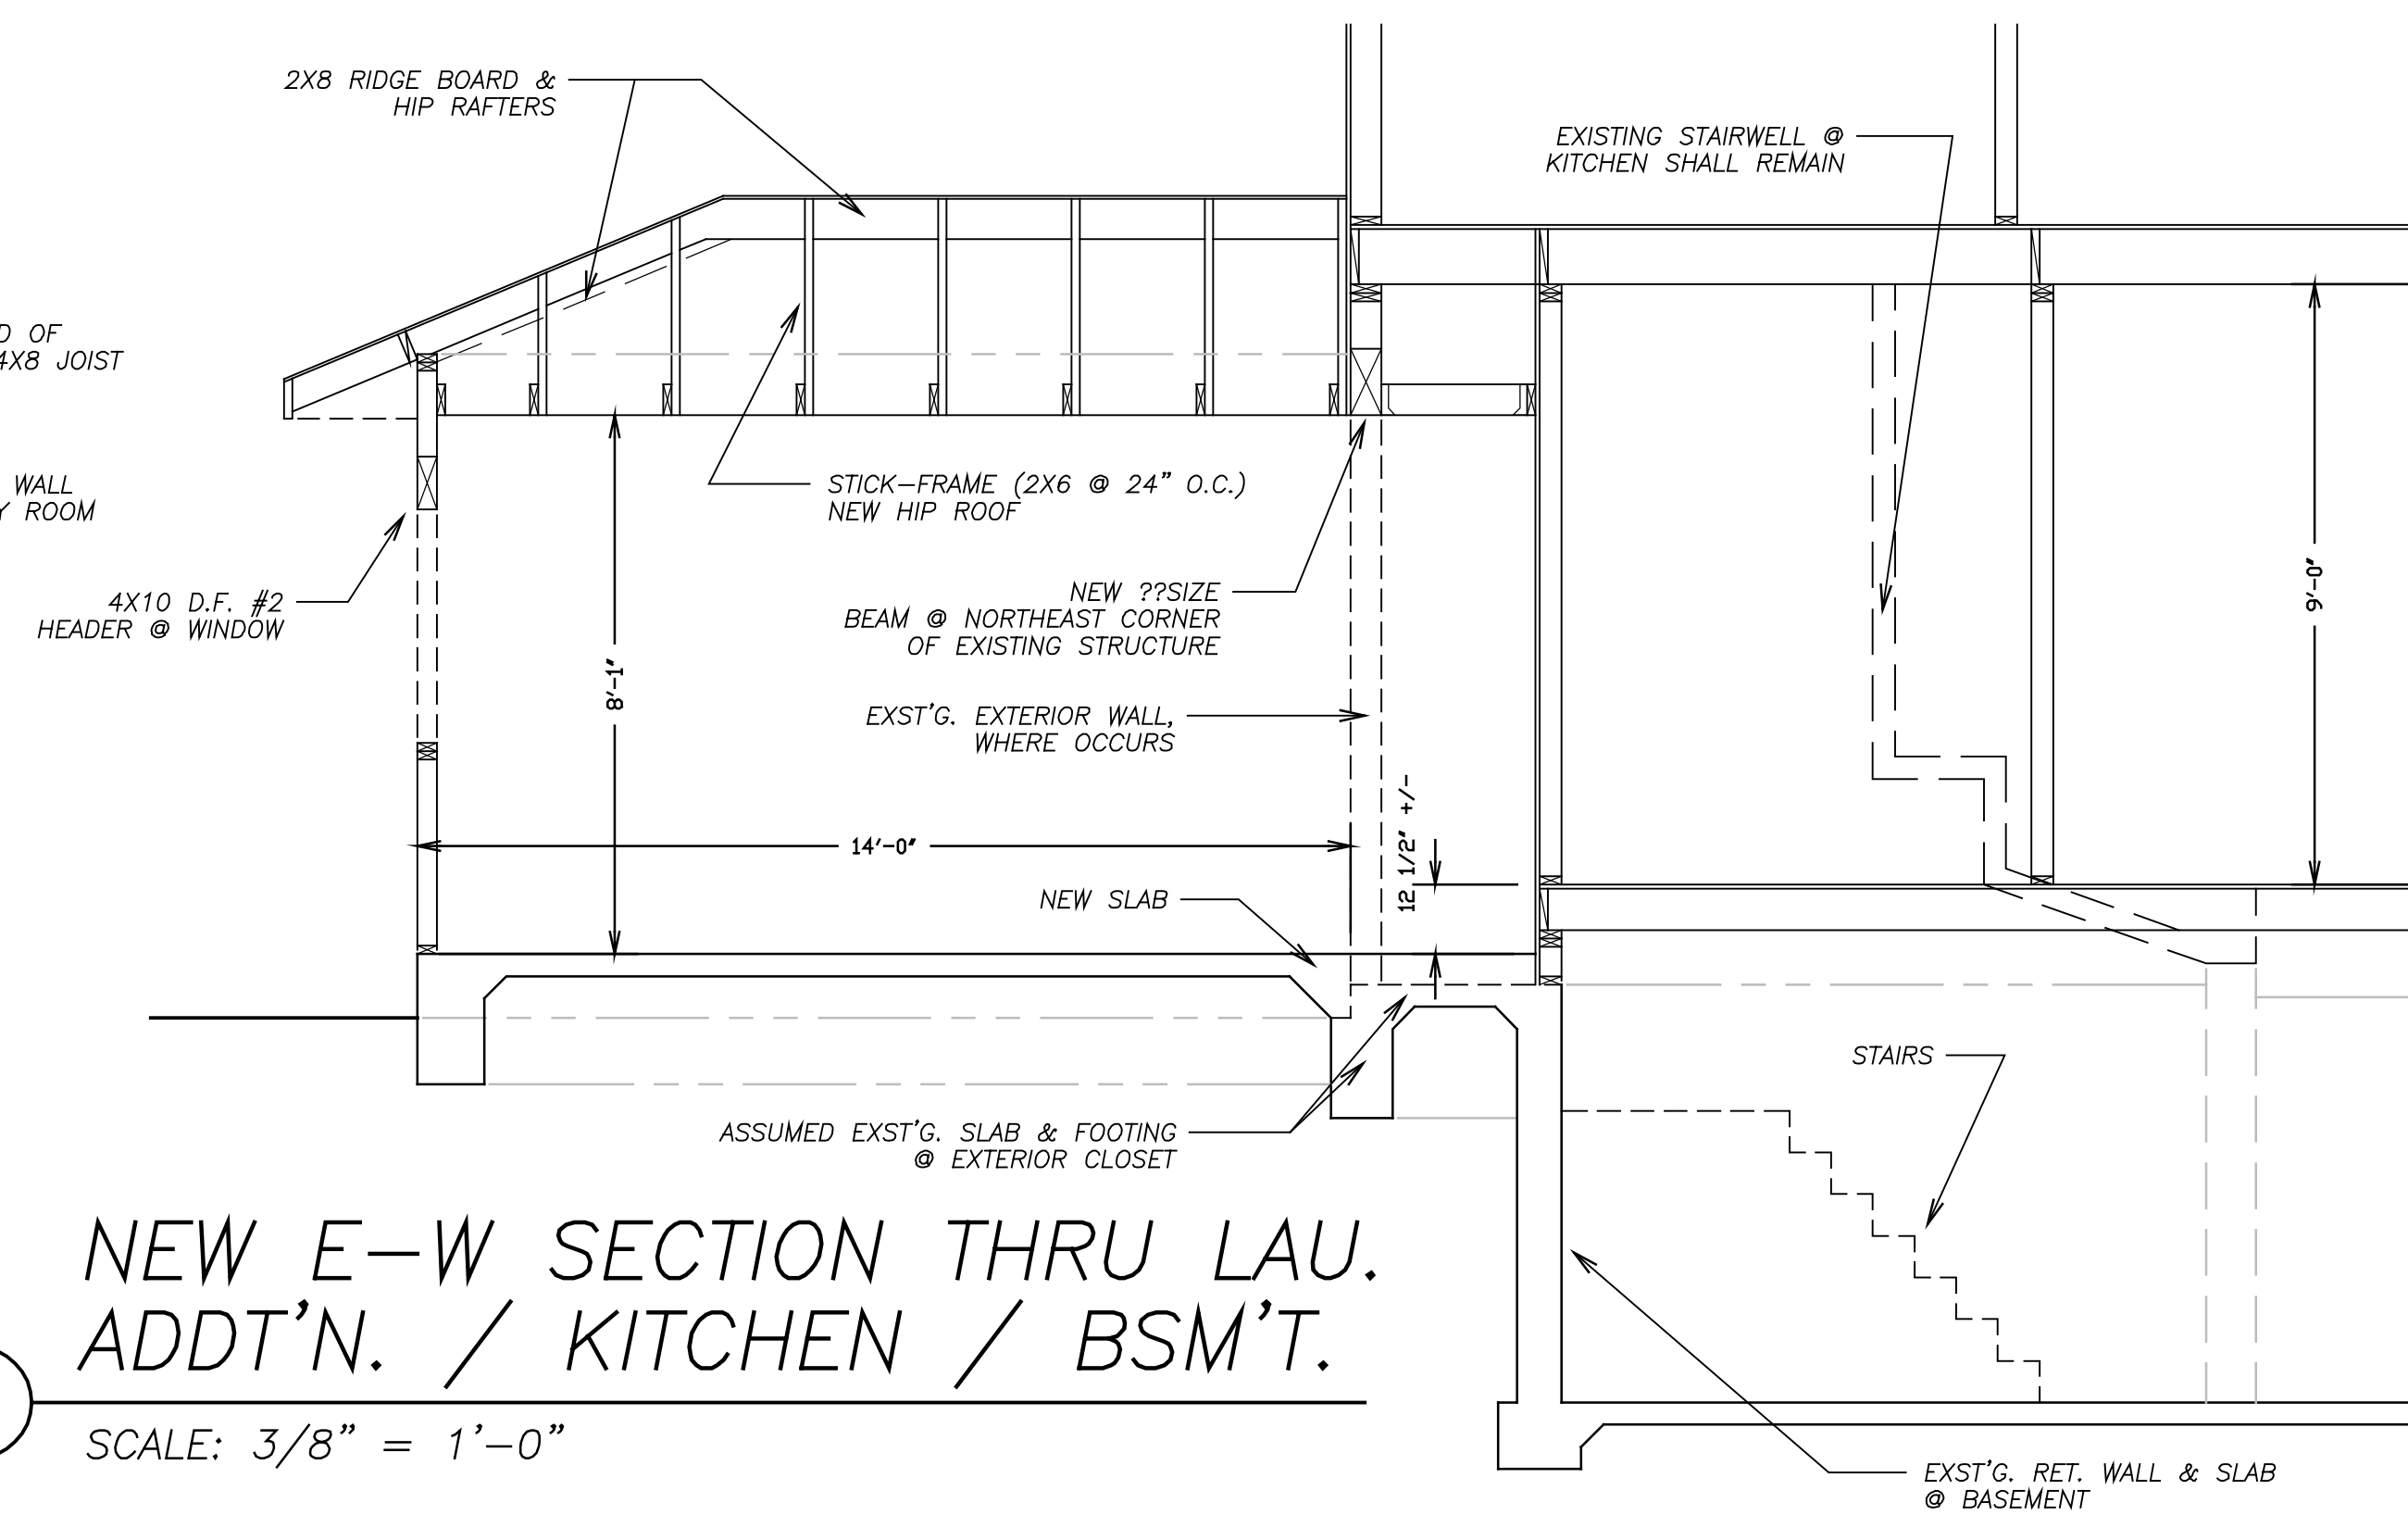

1  
**NEW E-W SECTION THRU LAU. ADDT'N. / KITCHEN / BSM'T.**  
 SCALE: 3/8" = 1'-0"