


**STRUCTURAL SECTION:
#1 @ WEST EXTR. WALL**

1A SCALE: 1/4" = 1'-0"

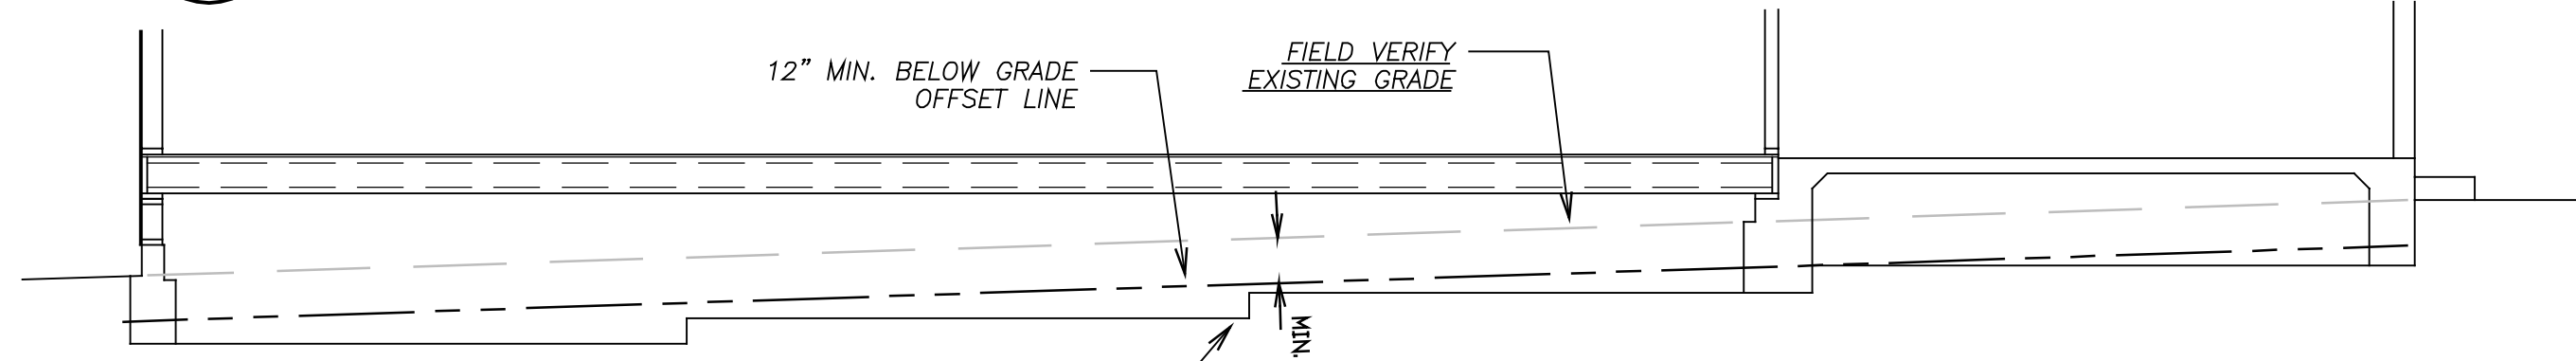

ELEVATION: STEPPED FOOTING @ EXTERIOR

1B SCALE: 1/4" = 1'-0"