


② EAST-WEST SECTION/
ELEV. @ POOL & SPA
SCALE: 1/4" = 1'-0"

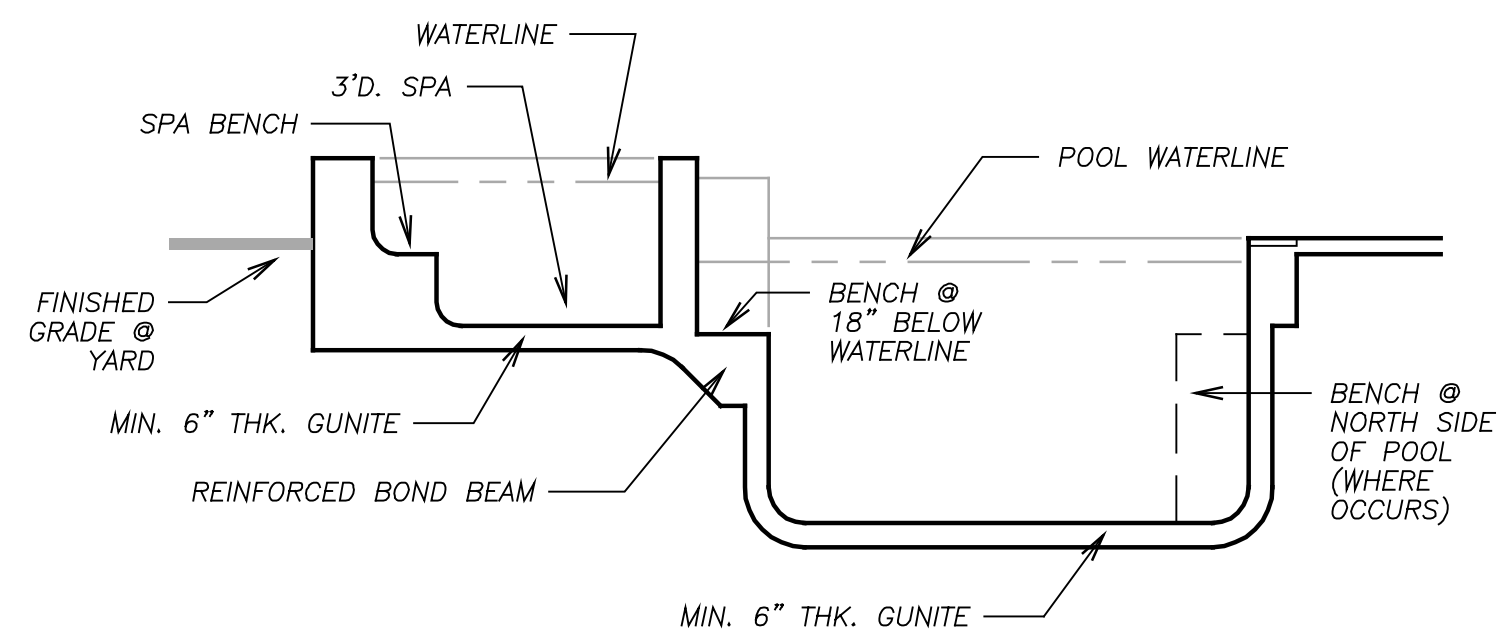

③ SOUTH-NORTH SECTION/
ELEV. @ SPA & POOL
SCALE: 1/4" = 1'-0"