



RIGHT / EAST
EXT'R. ELEV.

④
SCALE: 3/16" = 1'-0"

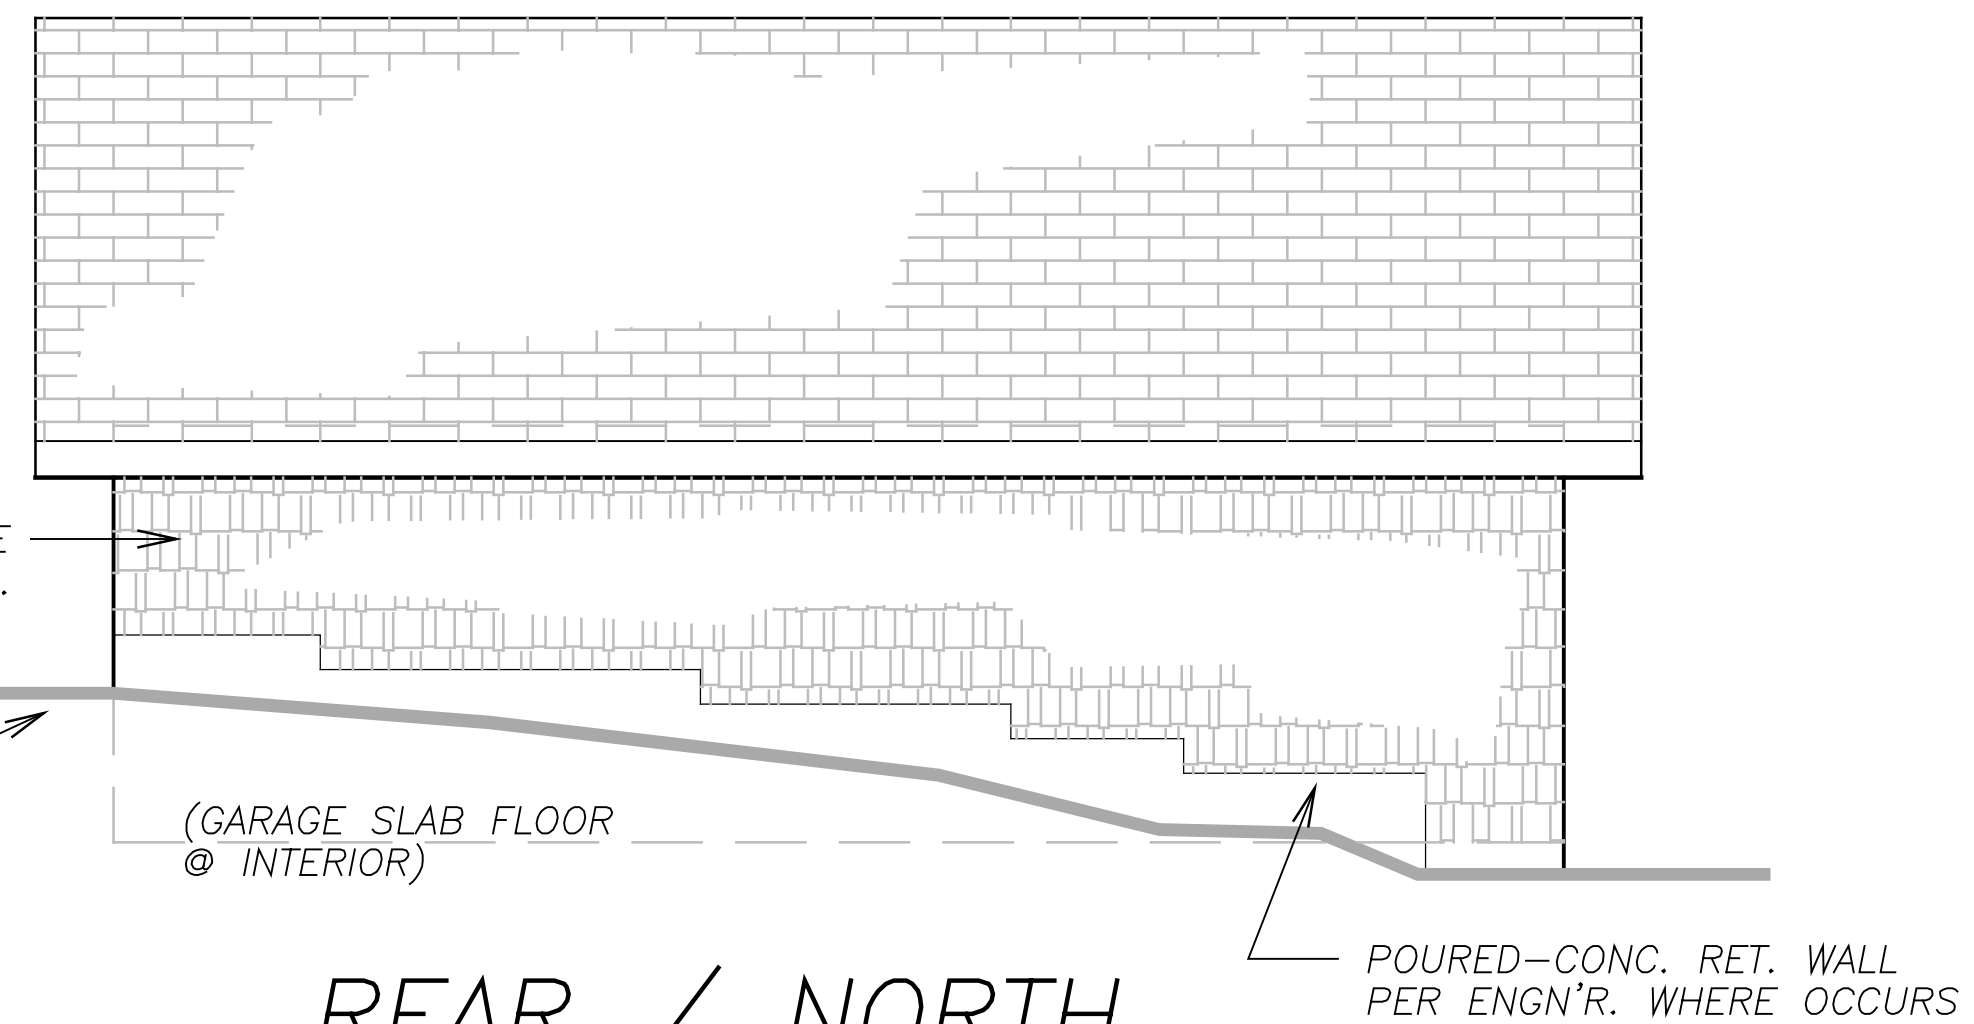


REAR / NORTH
EXT'R. ELEV.

③
SCALE: 3/16" = 1'-0"

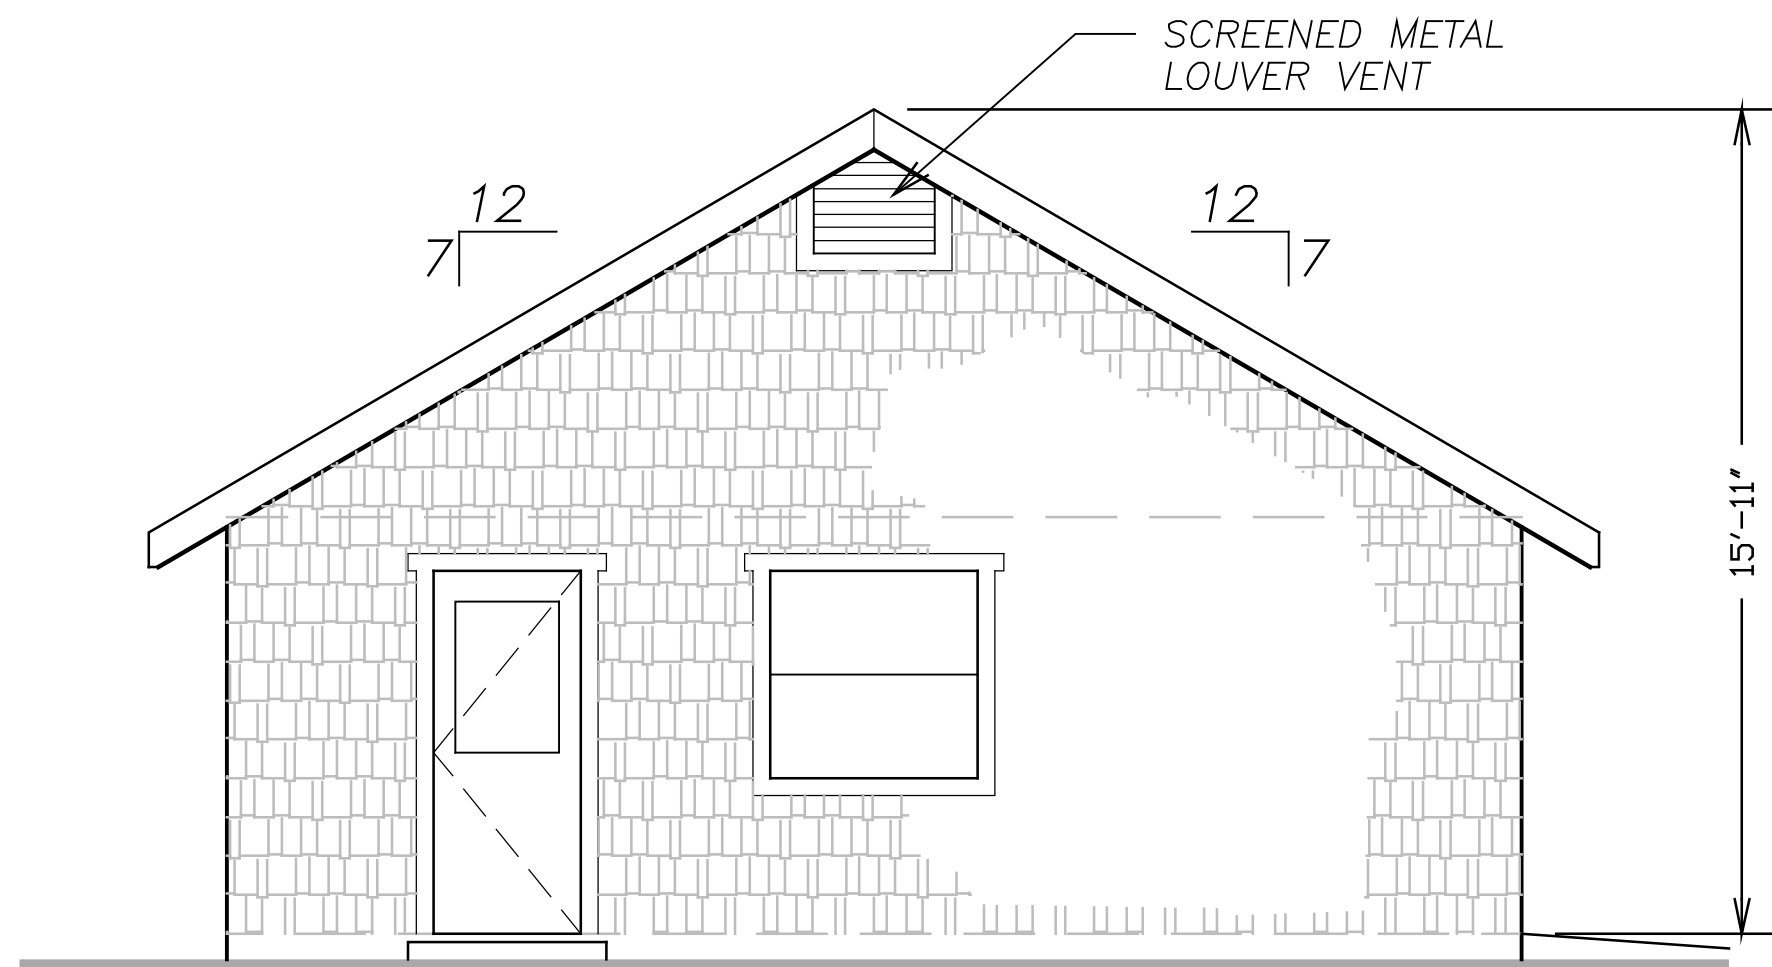

LEFT / WEST
EXT'R. ELEV.

②
SCALE: 3/16" = 1'-0"

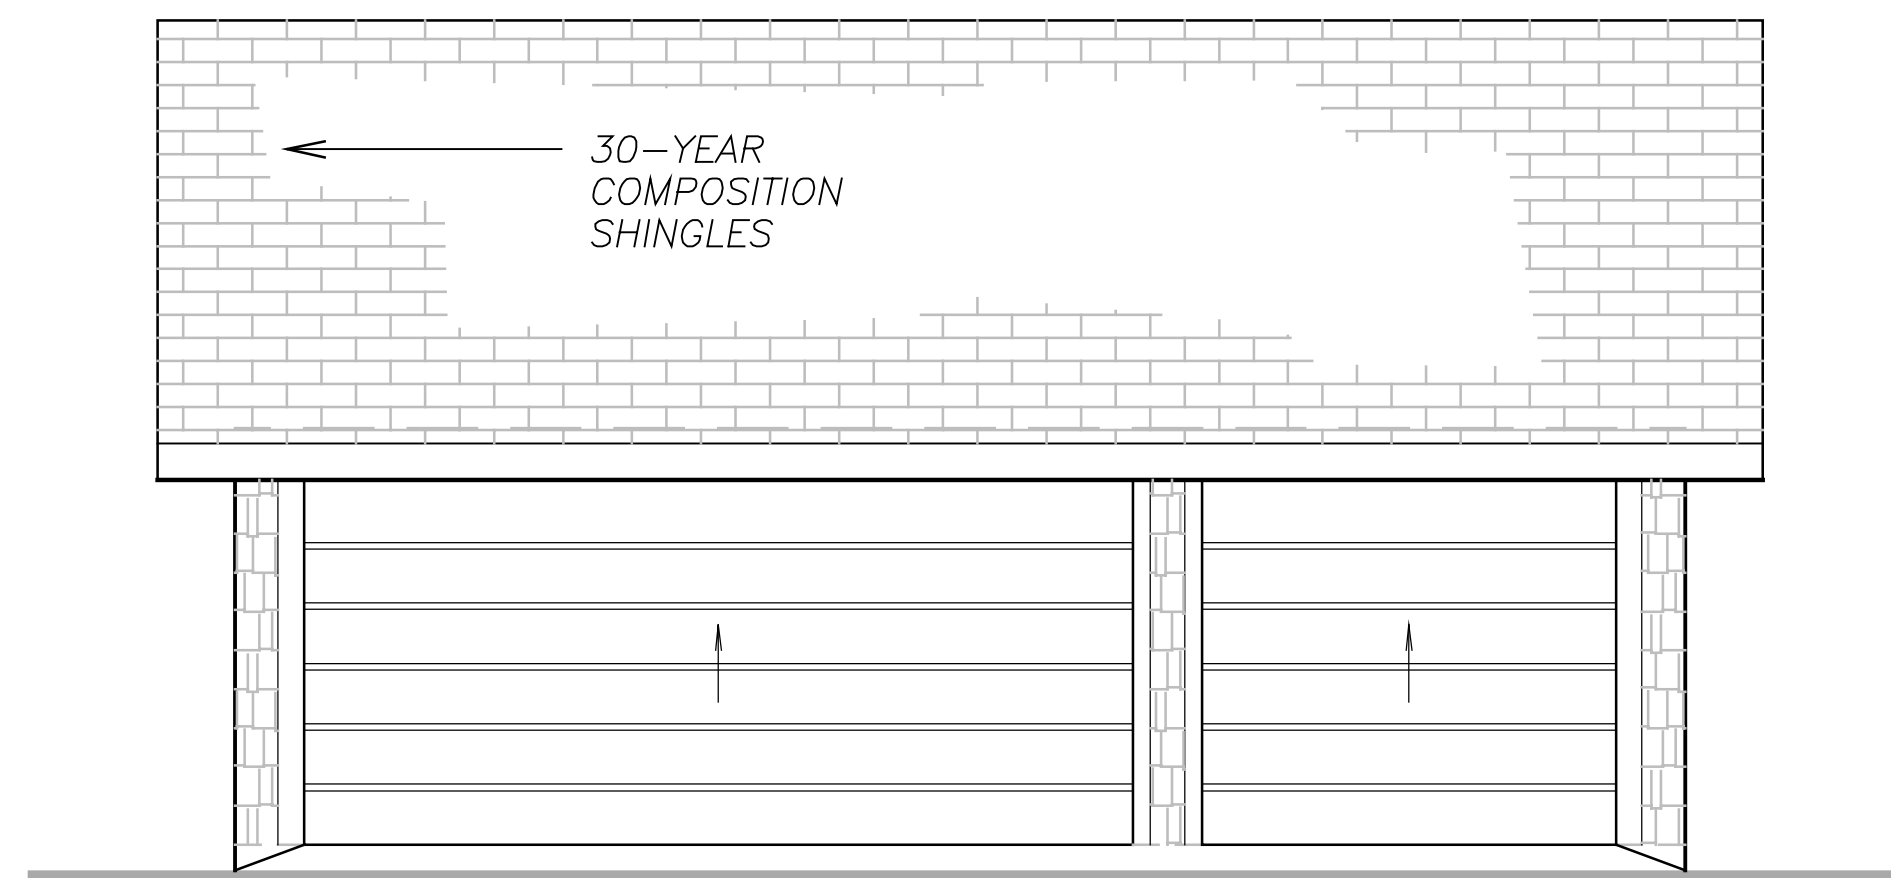

FRONT / SOUTH
EXT'R. ELEV.

①
SCALE: 3/16" = 1'-0"