




1 NORTH EXT'R. ELEV.
SCALE: 3/16" = 1'-0"

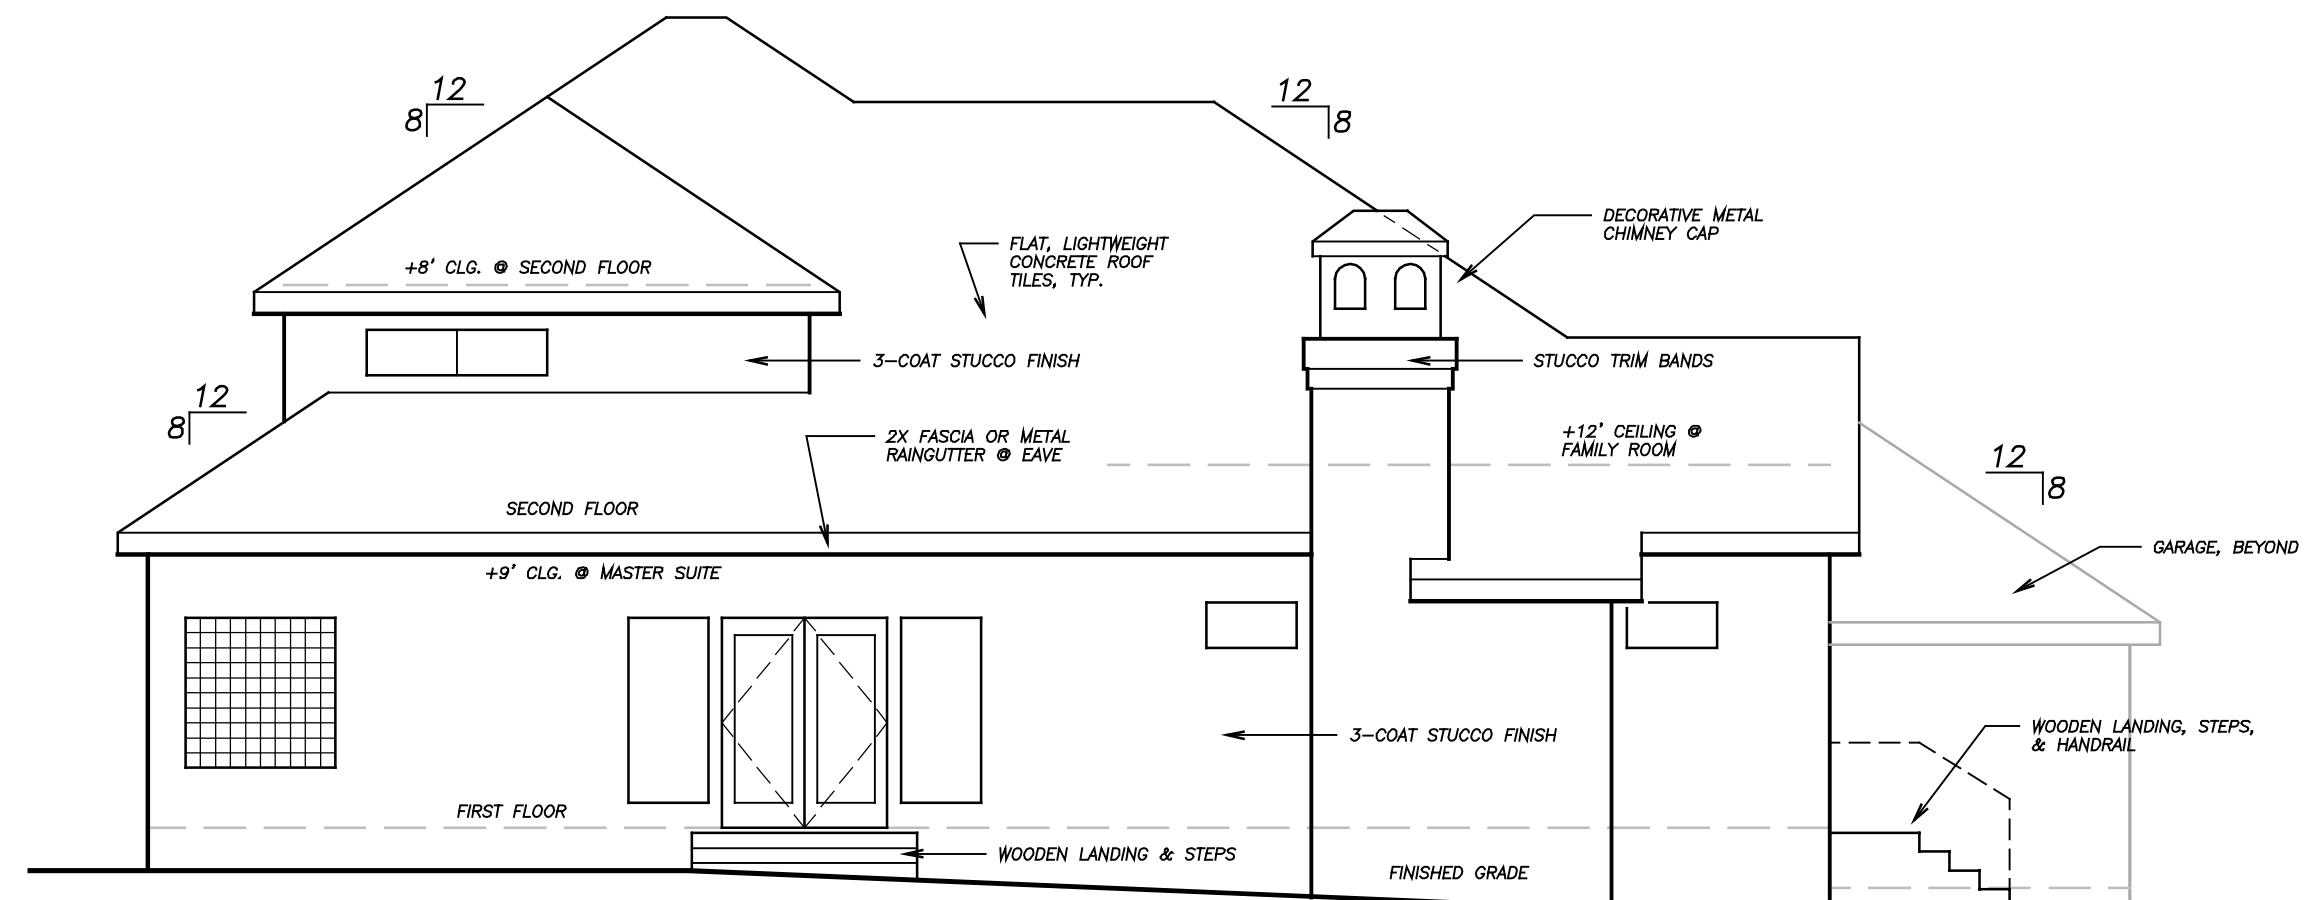

2 EAST EXT'R. ELEV.
SCALE: 3/16" = 1'-0"

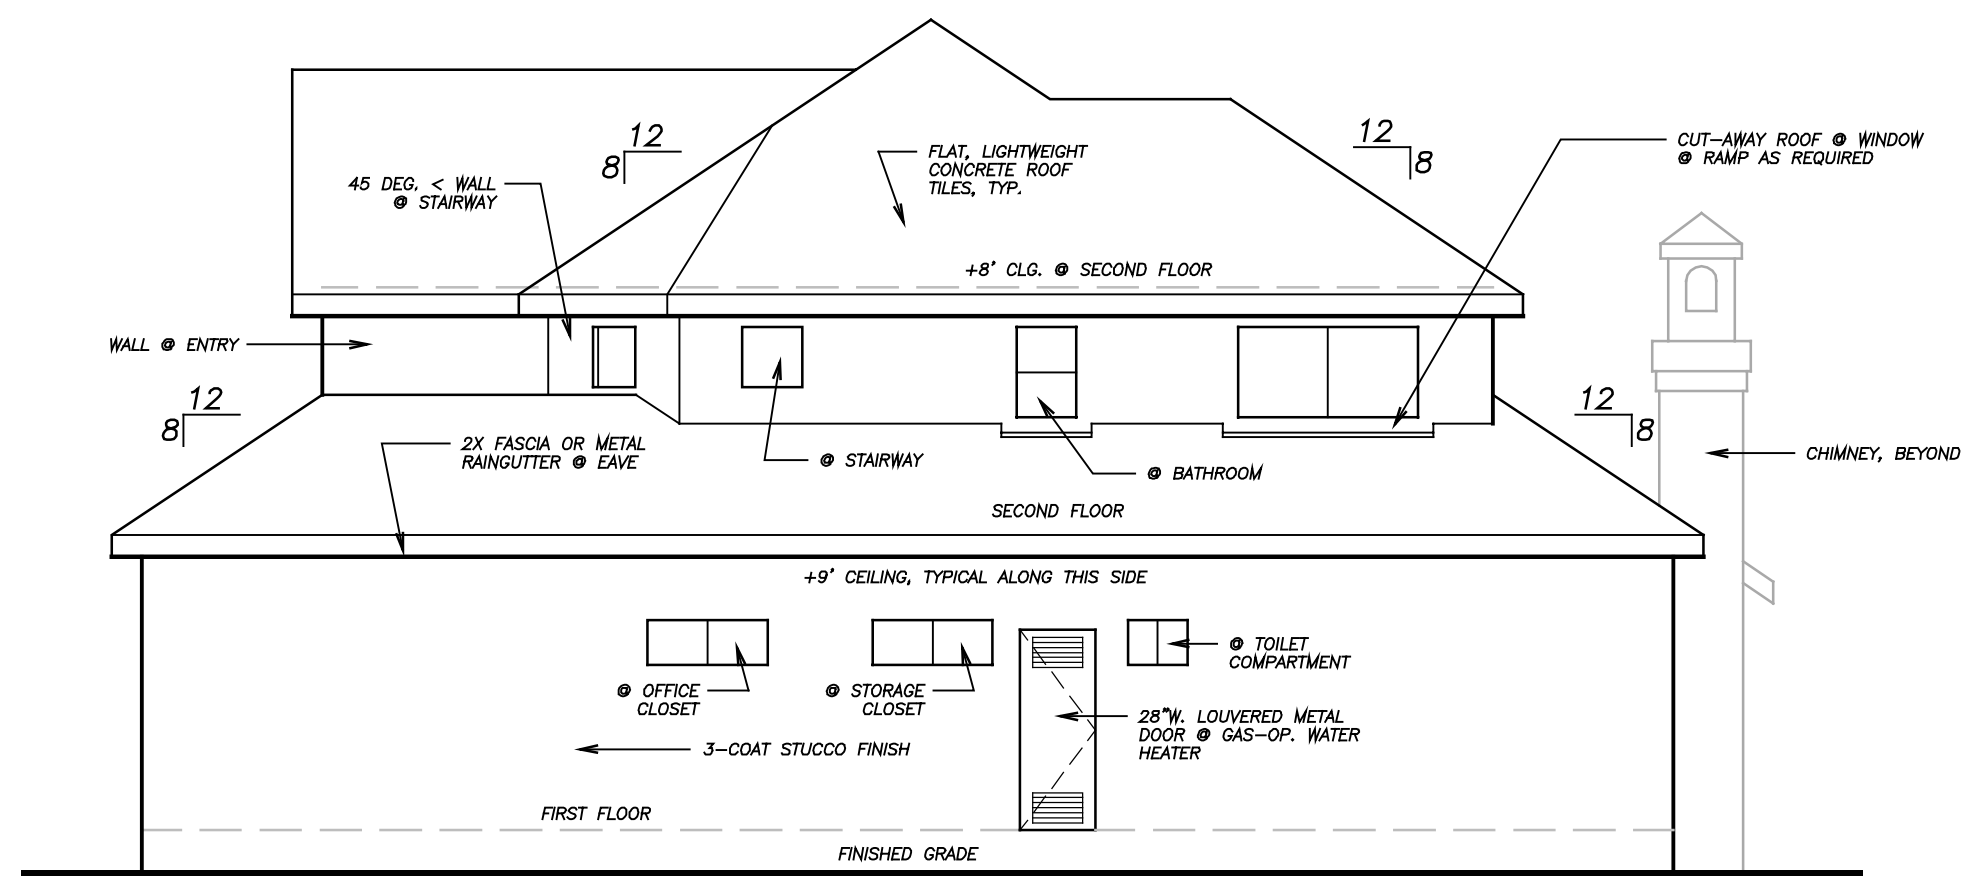

3 SOUTH EXT'R. ELEV.
SCALE: 3/16" = 1'-0"

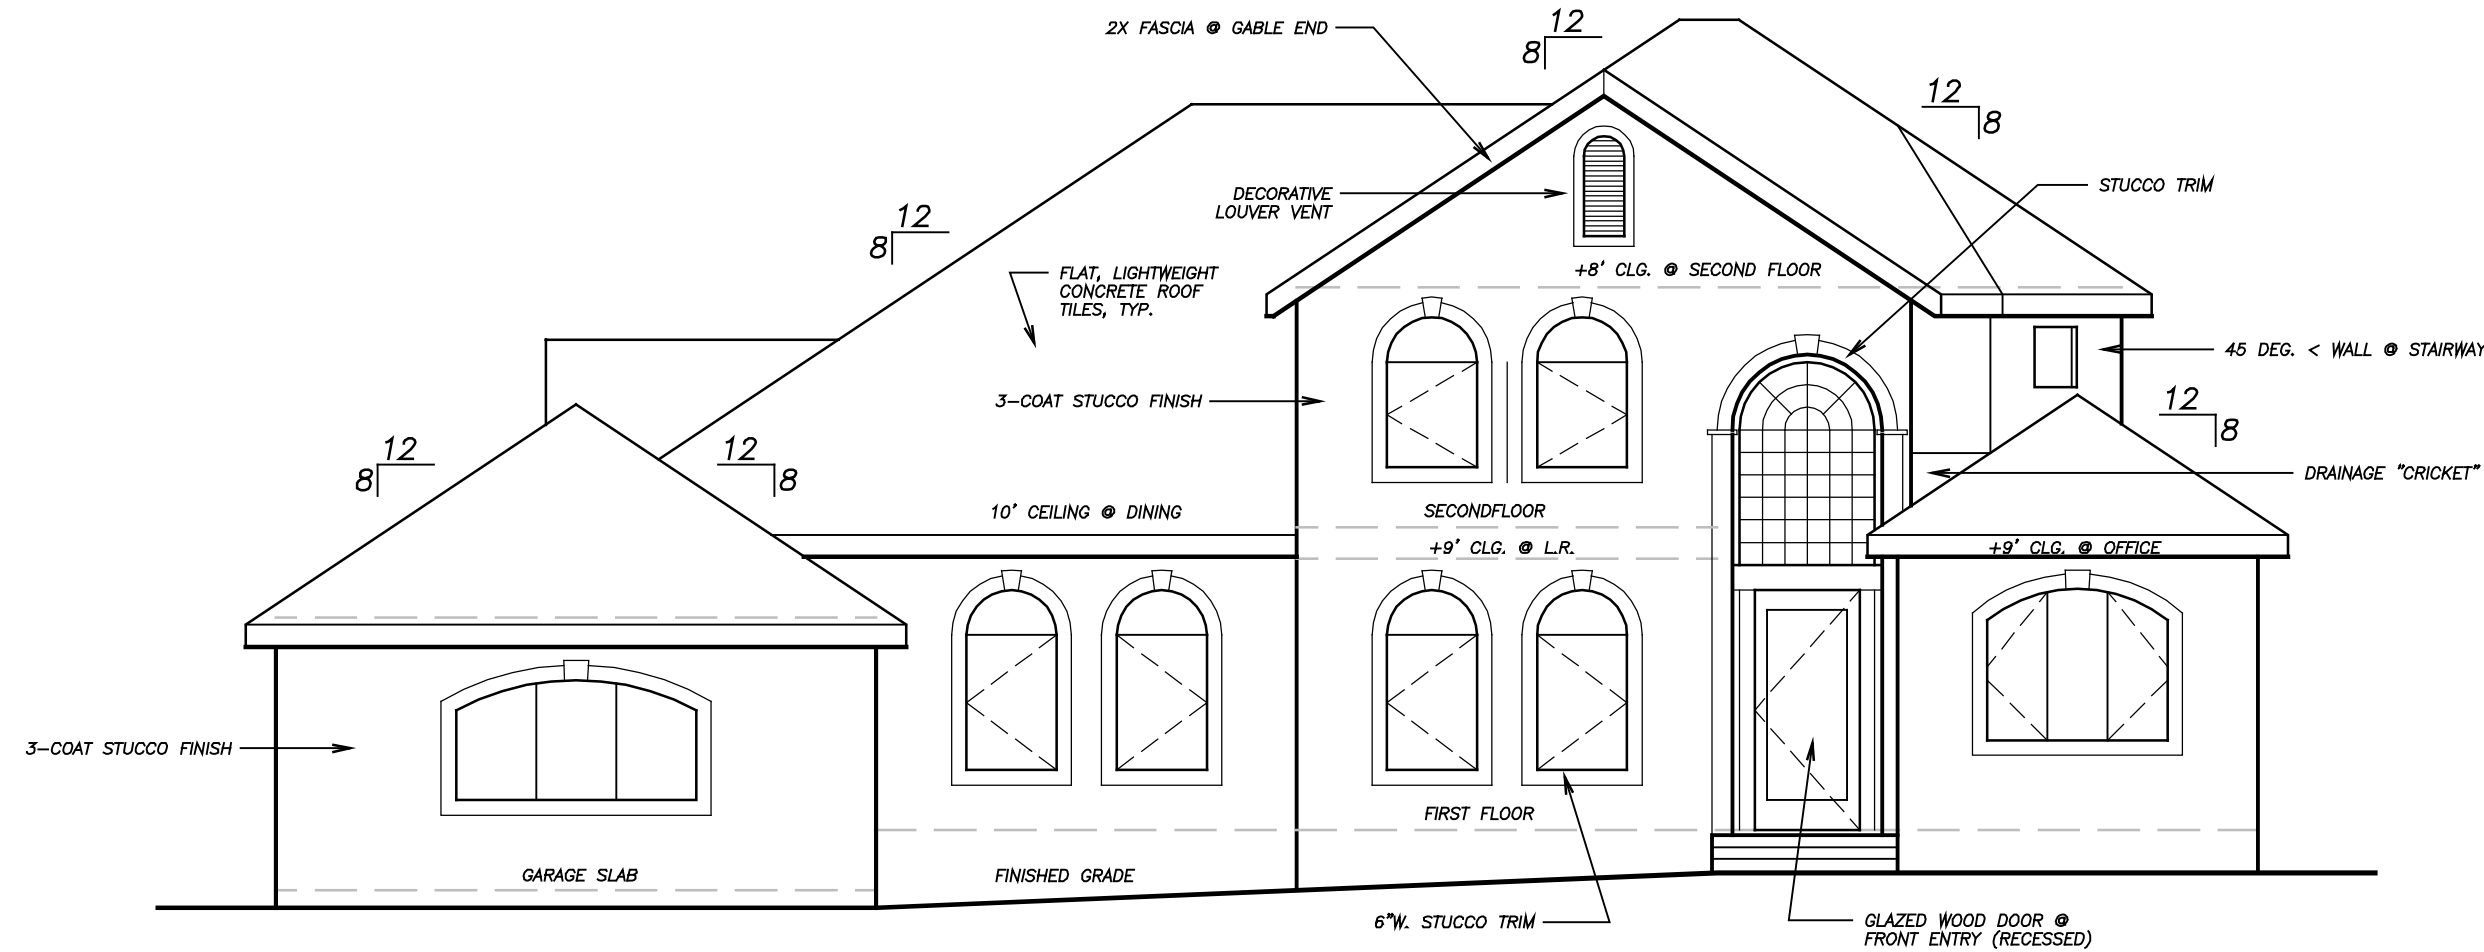

4 WEST EXT'R. ELEV.
SCALE: 3/16" = 1'-0"