



2 NEW LEFT
(EAST) ELEVATION
SCALE: 1/4" = 1'-0"

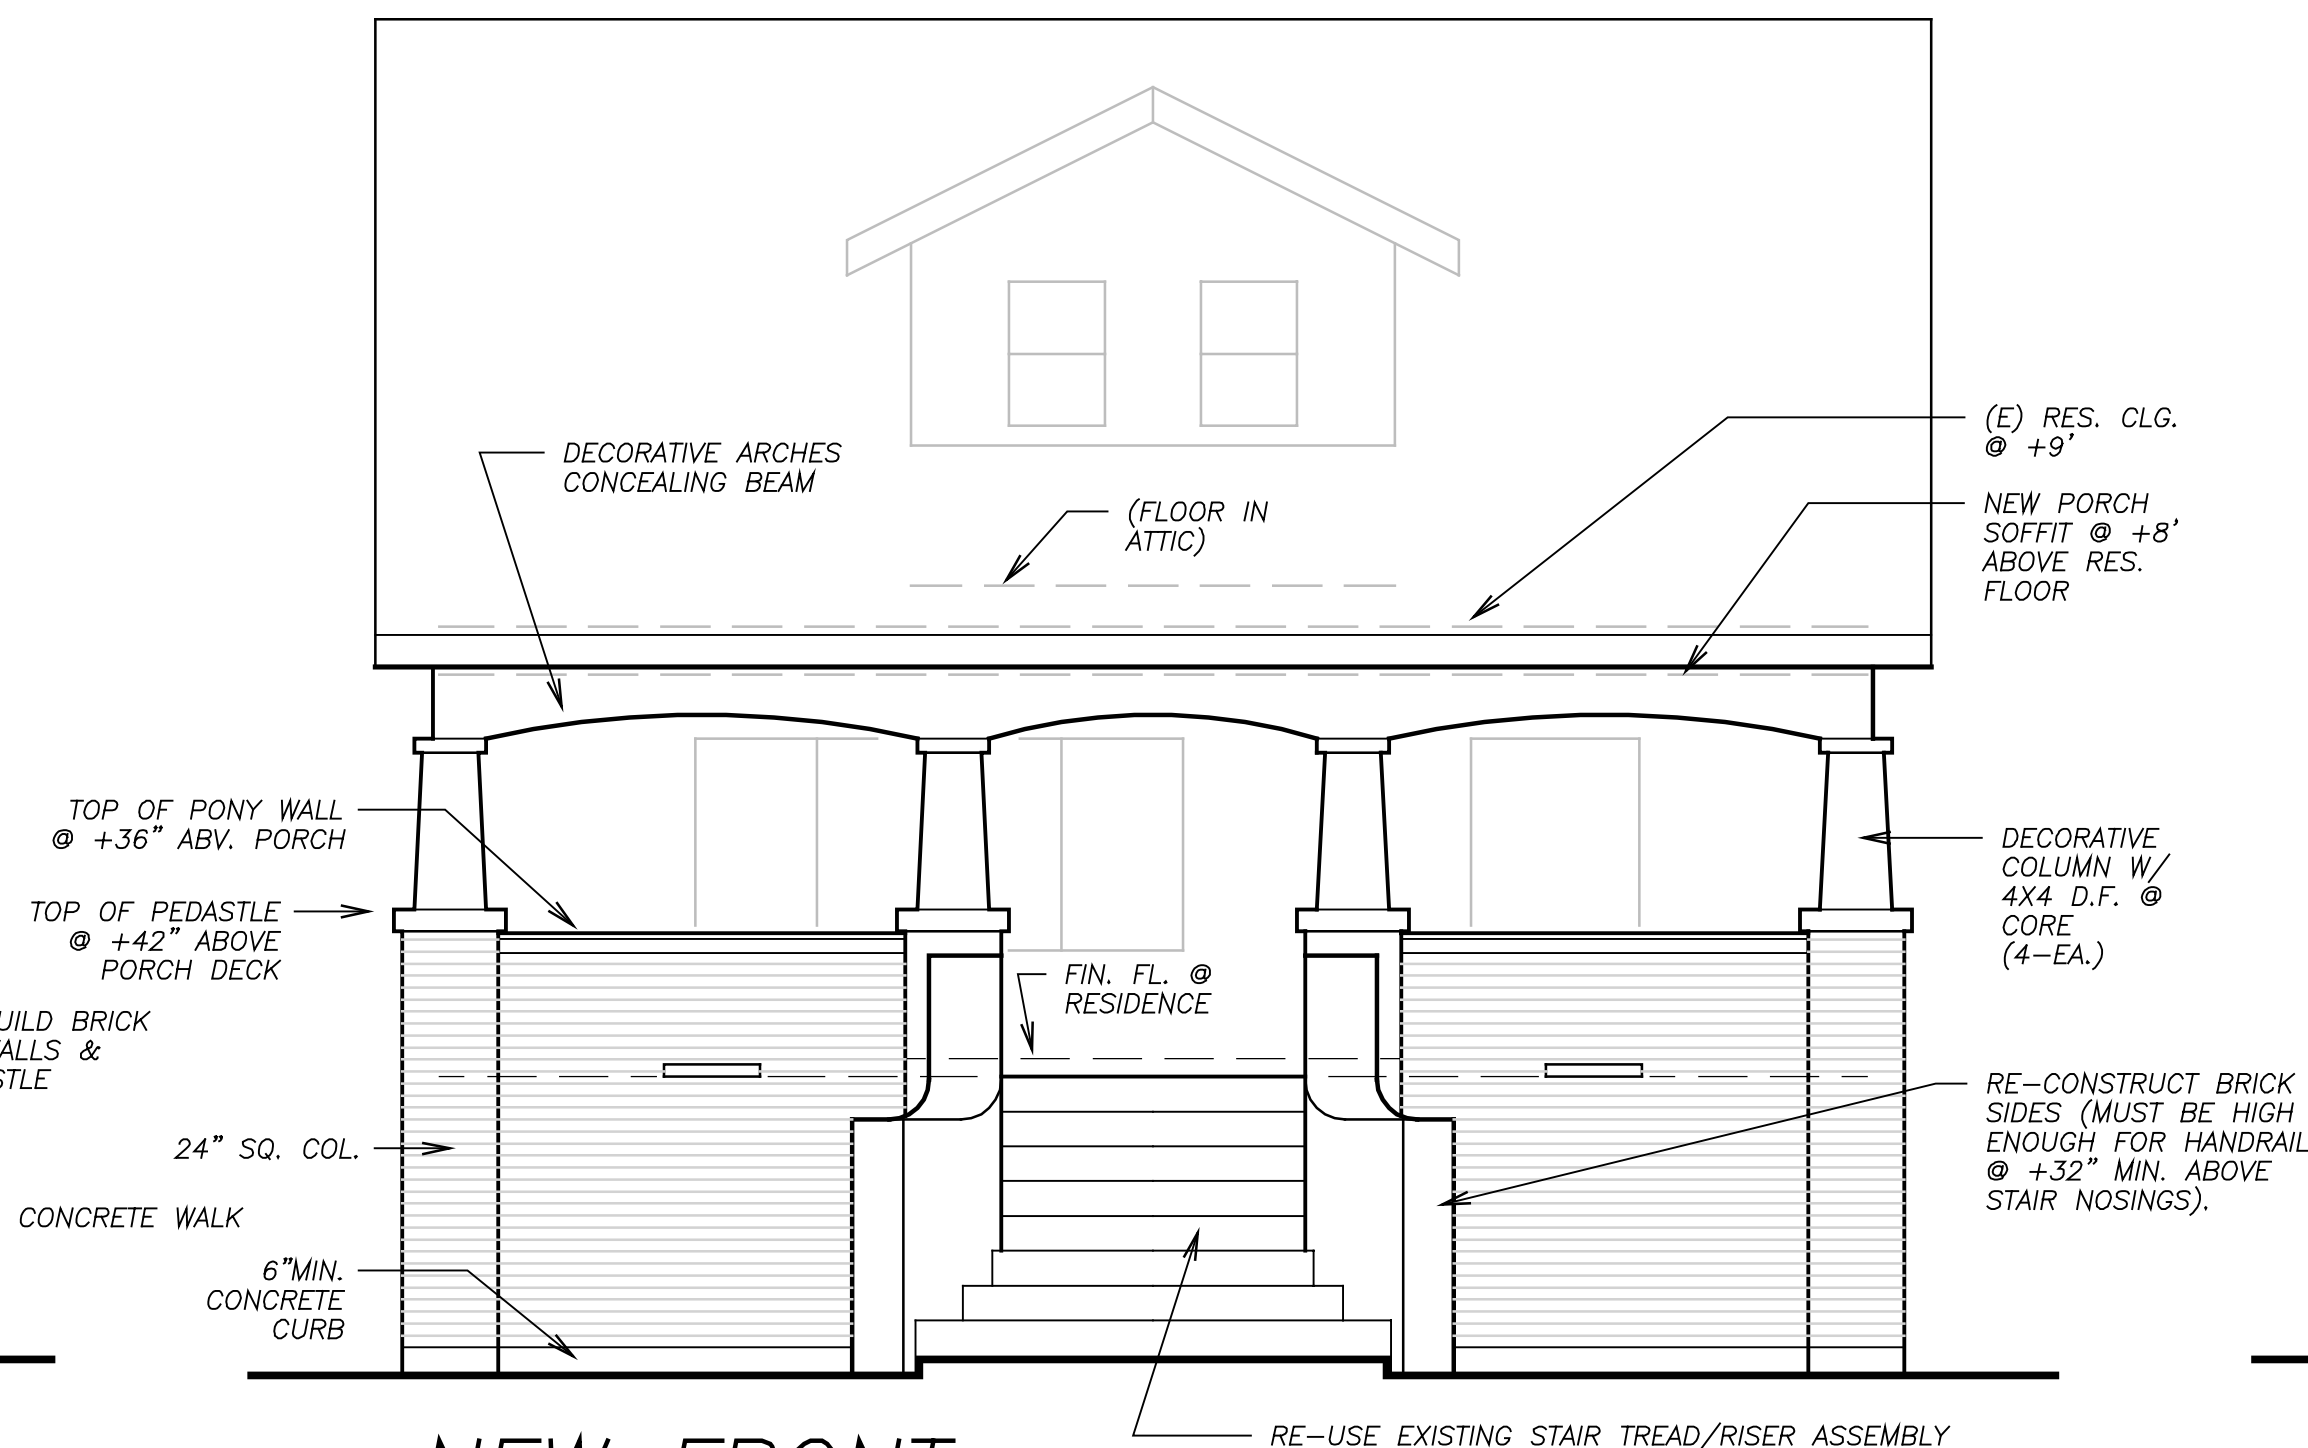

3 NEW FRONT
(NORTH) ELEVATION
SCALE: 1/4" = 1'-0"

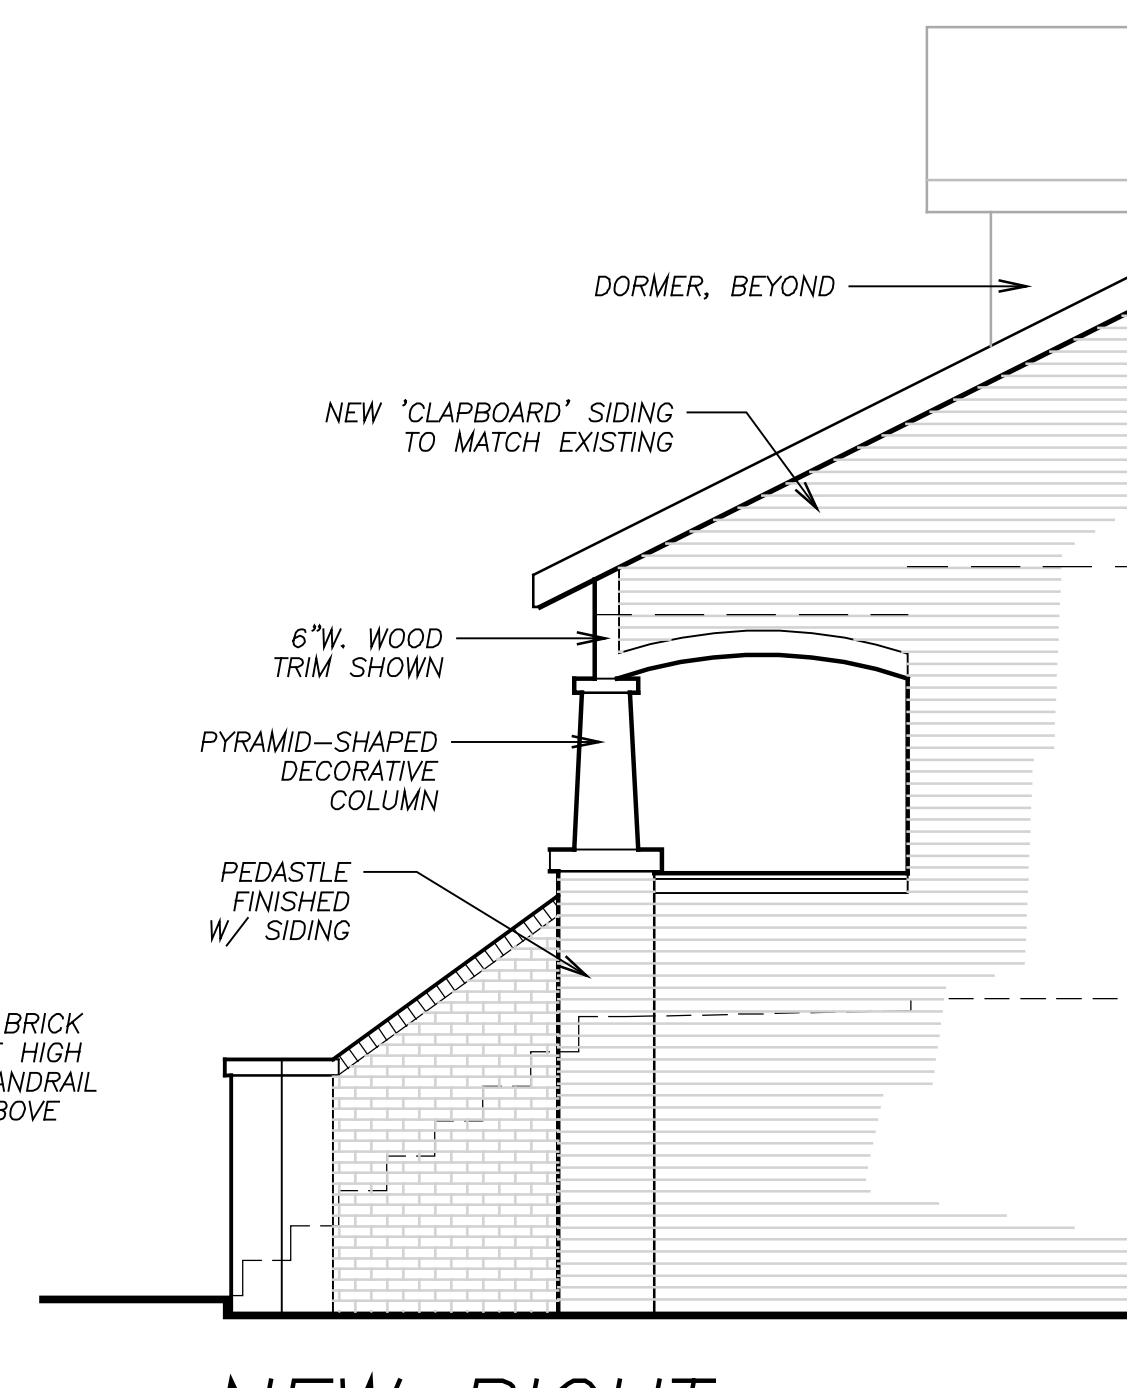

4 NEW RIGHT
(WEST) ELEVATION
SCALE: 1/4" = 1'-0"

drawn by: BRUCE W. O'BRIEN
phone: (916) 962-3128
co. lic. #: 284117

SLOANE REPAIR/ADDITION
2500 'Oh' St., Sacramento, CA 95816

REVISION DATE:
3/11/02
FILE NUMBER:
01-66

SHEET NUMBER:
A-2
OF: 4