


1 SEC. @ STAIRS  
SCALE: 1/2" = 1'-0"

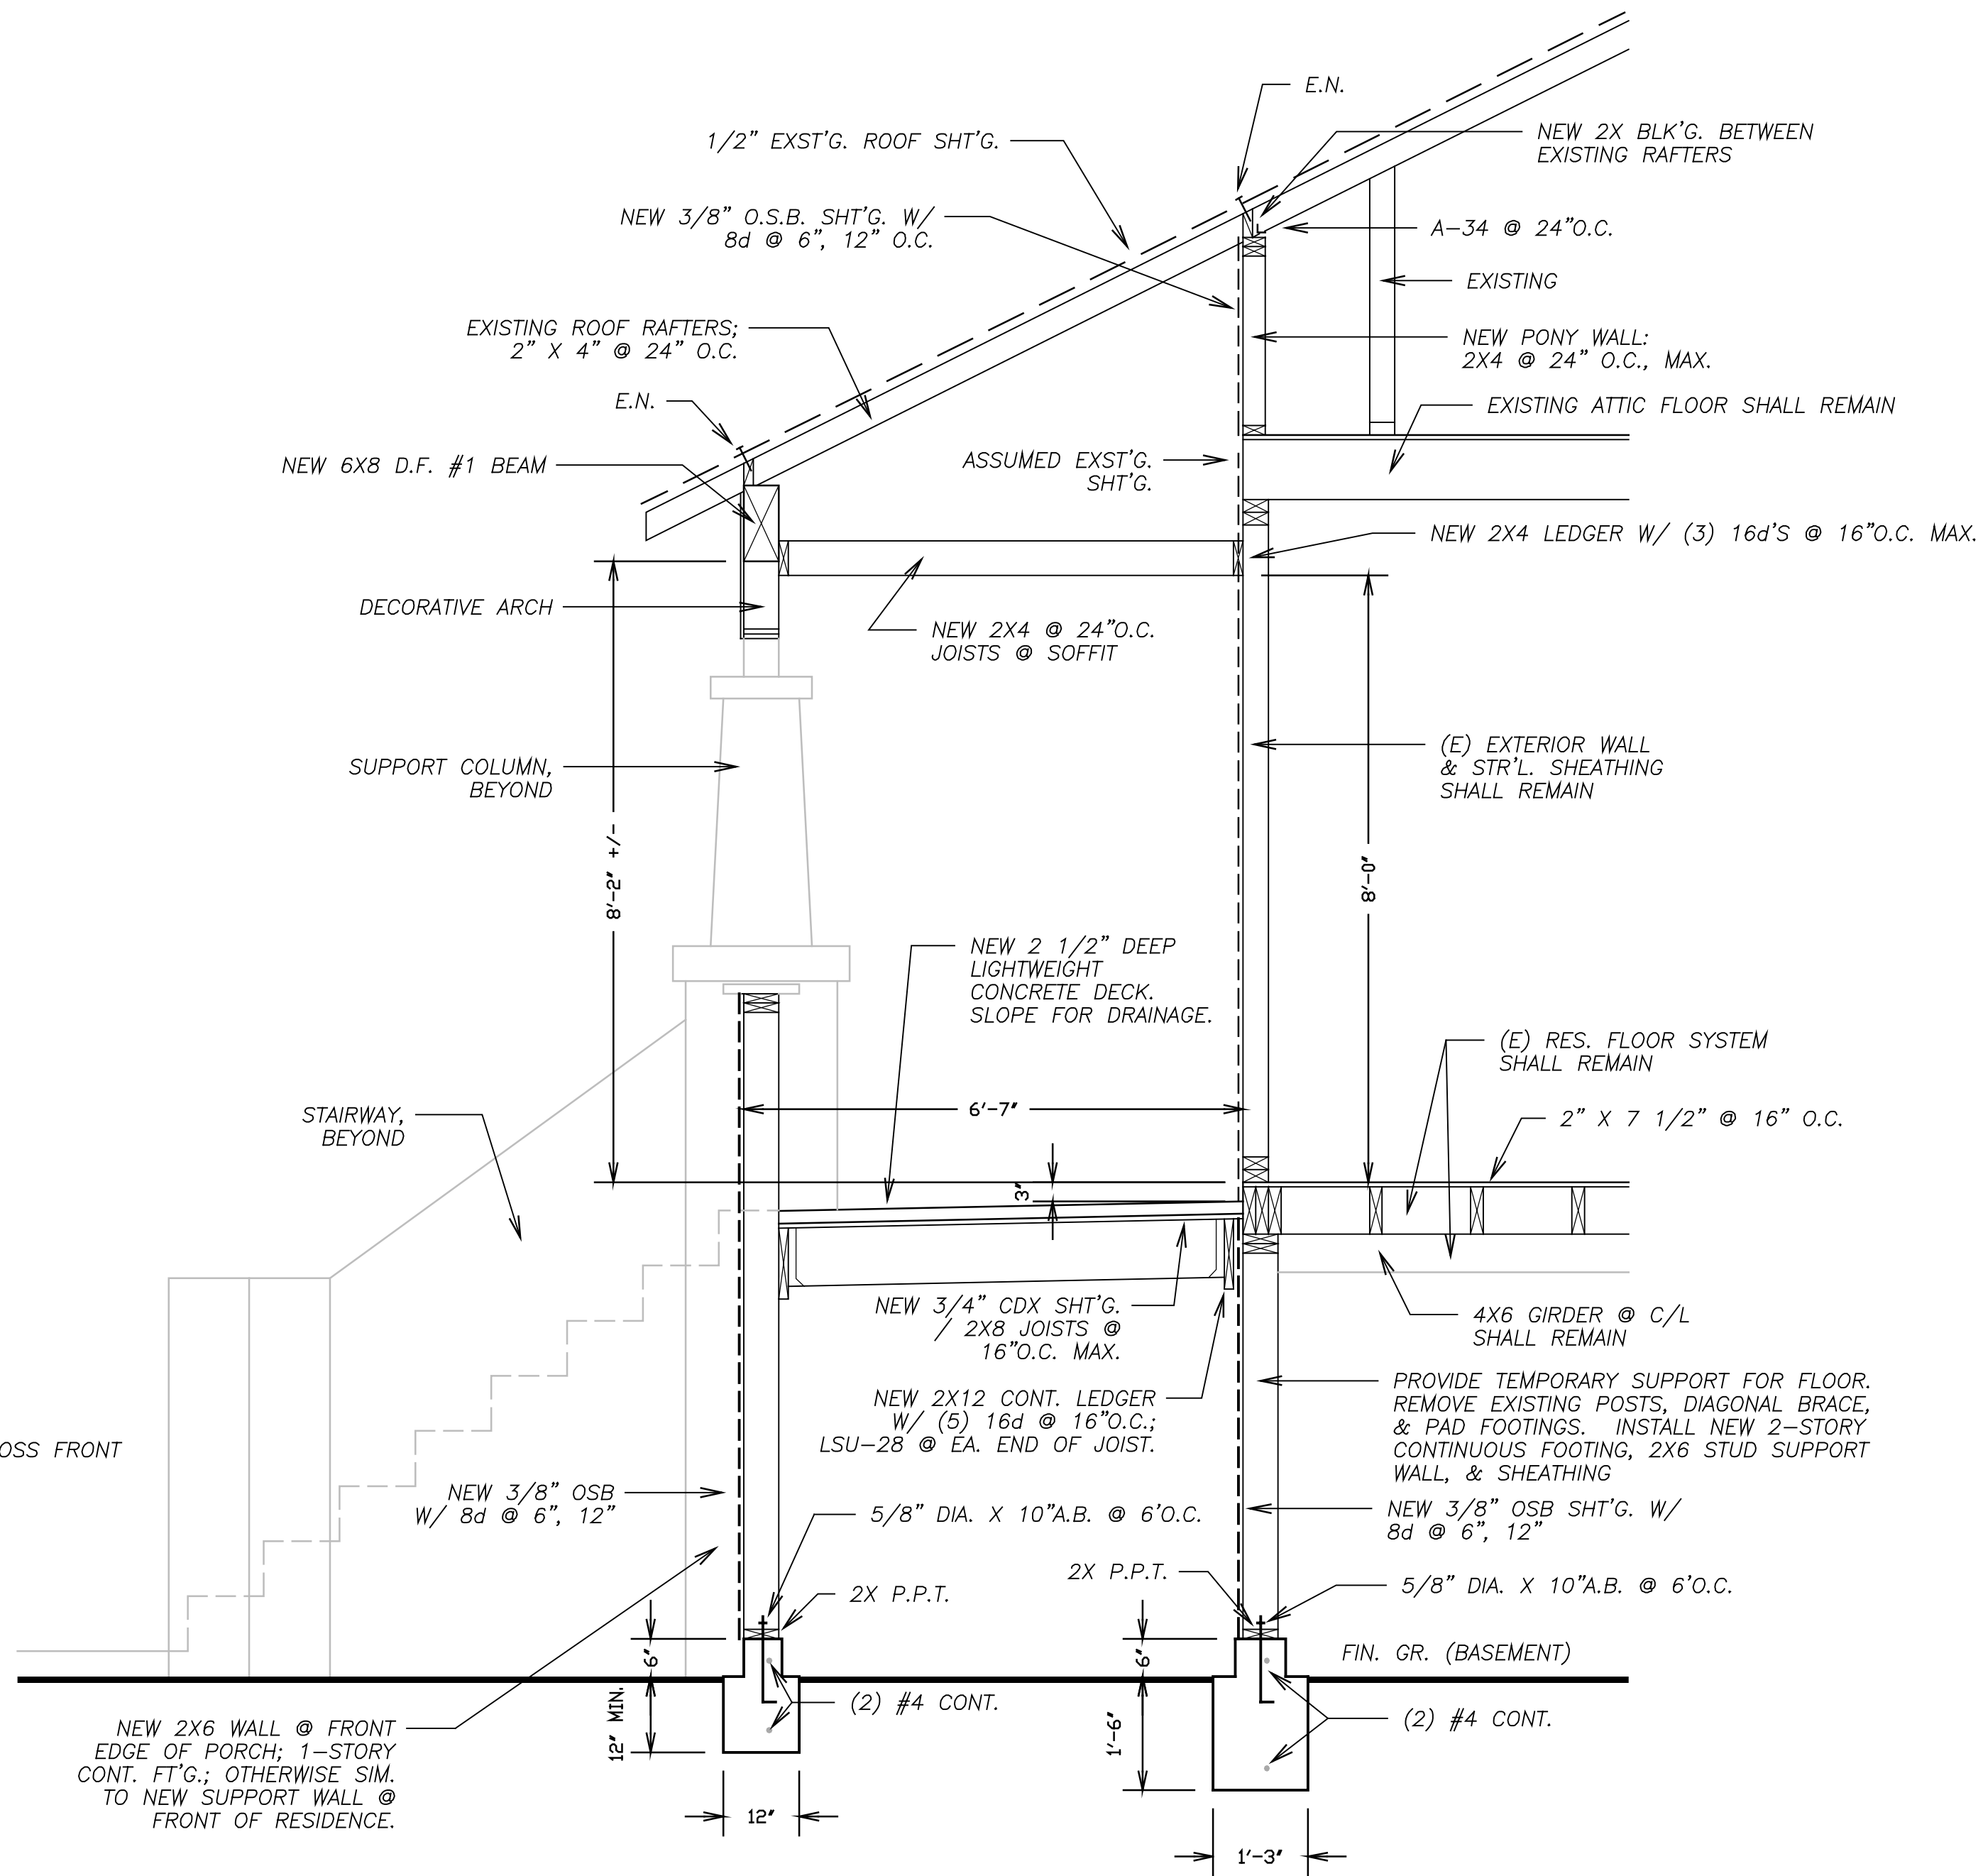

2 SEC. @ PONYWALL  
SCALE: 1/2" = 1'-0"