



SECTION THRU BODY  
OF DORMER

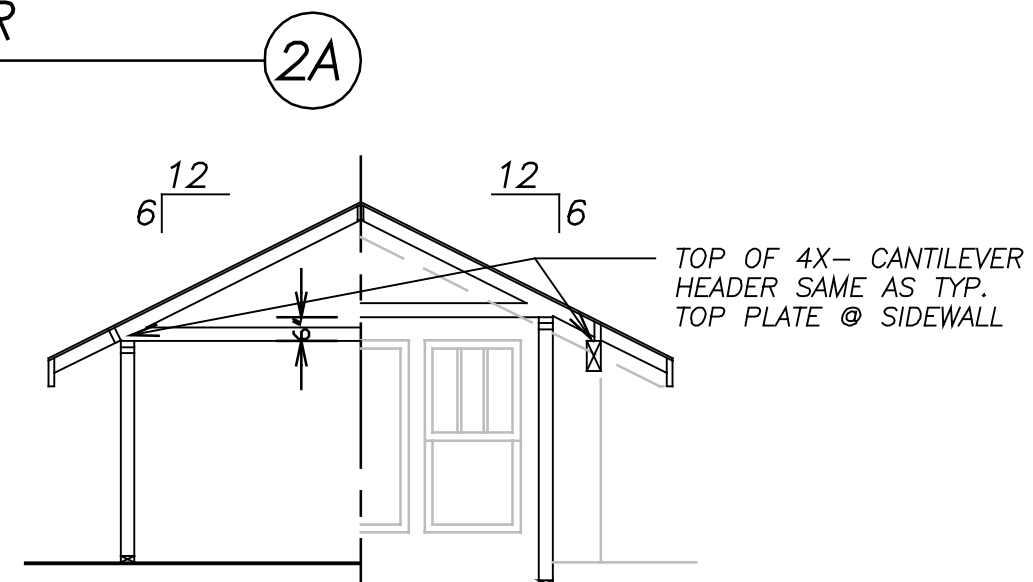

SECTION @ FRONT  
OF DORMER

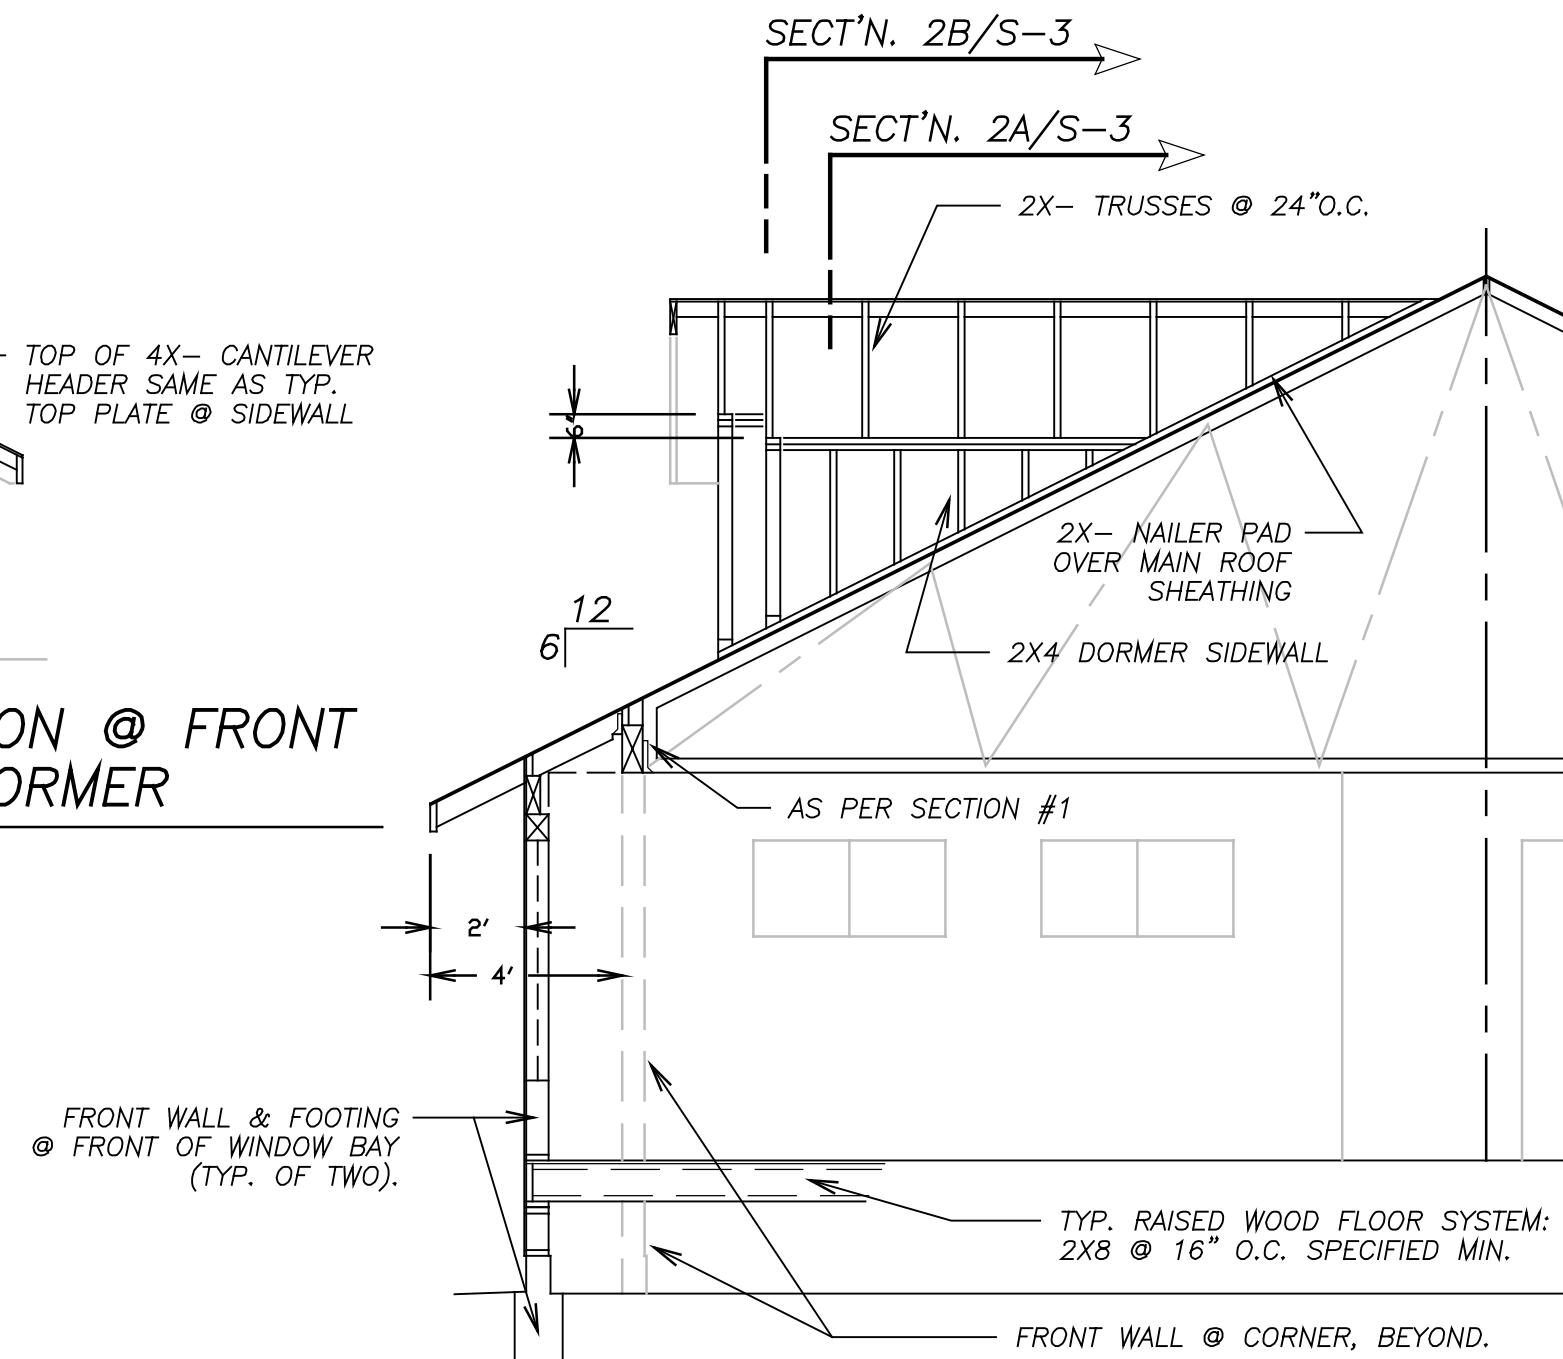

STRUCTURAL SECTION:  
#2 @ WIN. BAY & DORMER

2 SCALE: 1/4" = 1'-0"