




1 REAR/EAST EXT'R. ELEV.
SCALE: 3/16" = 1'-0"

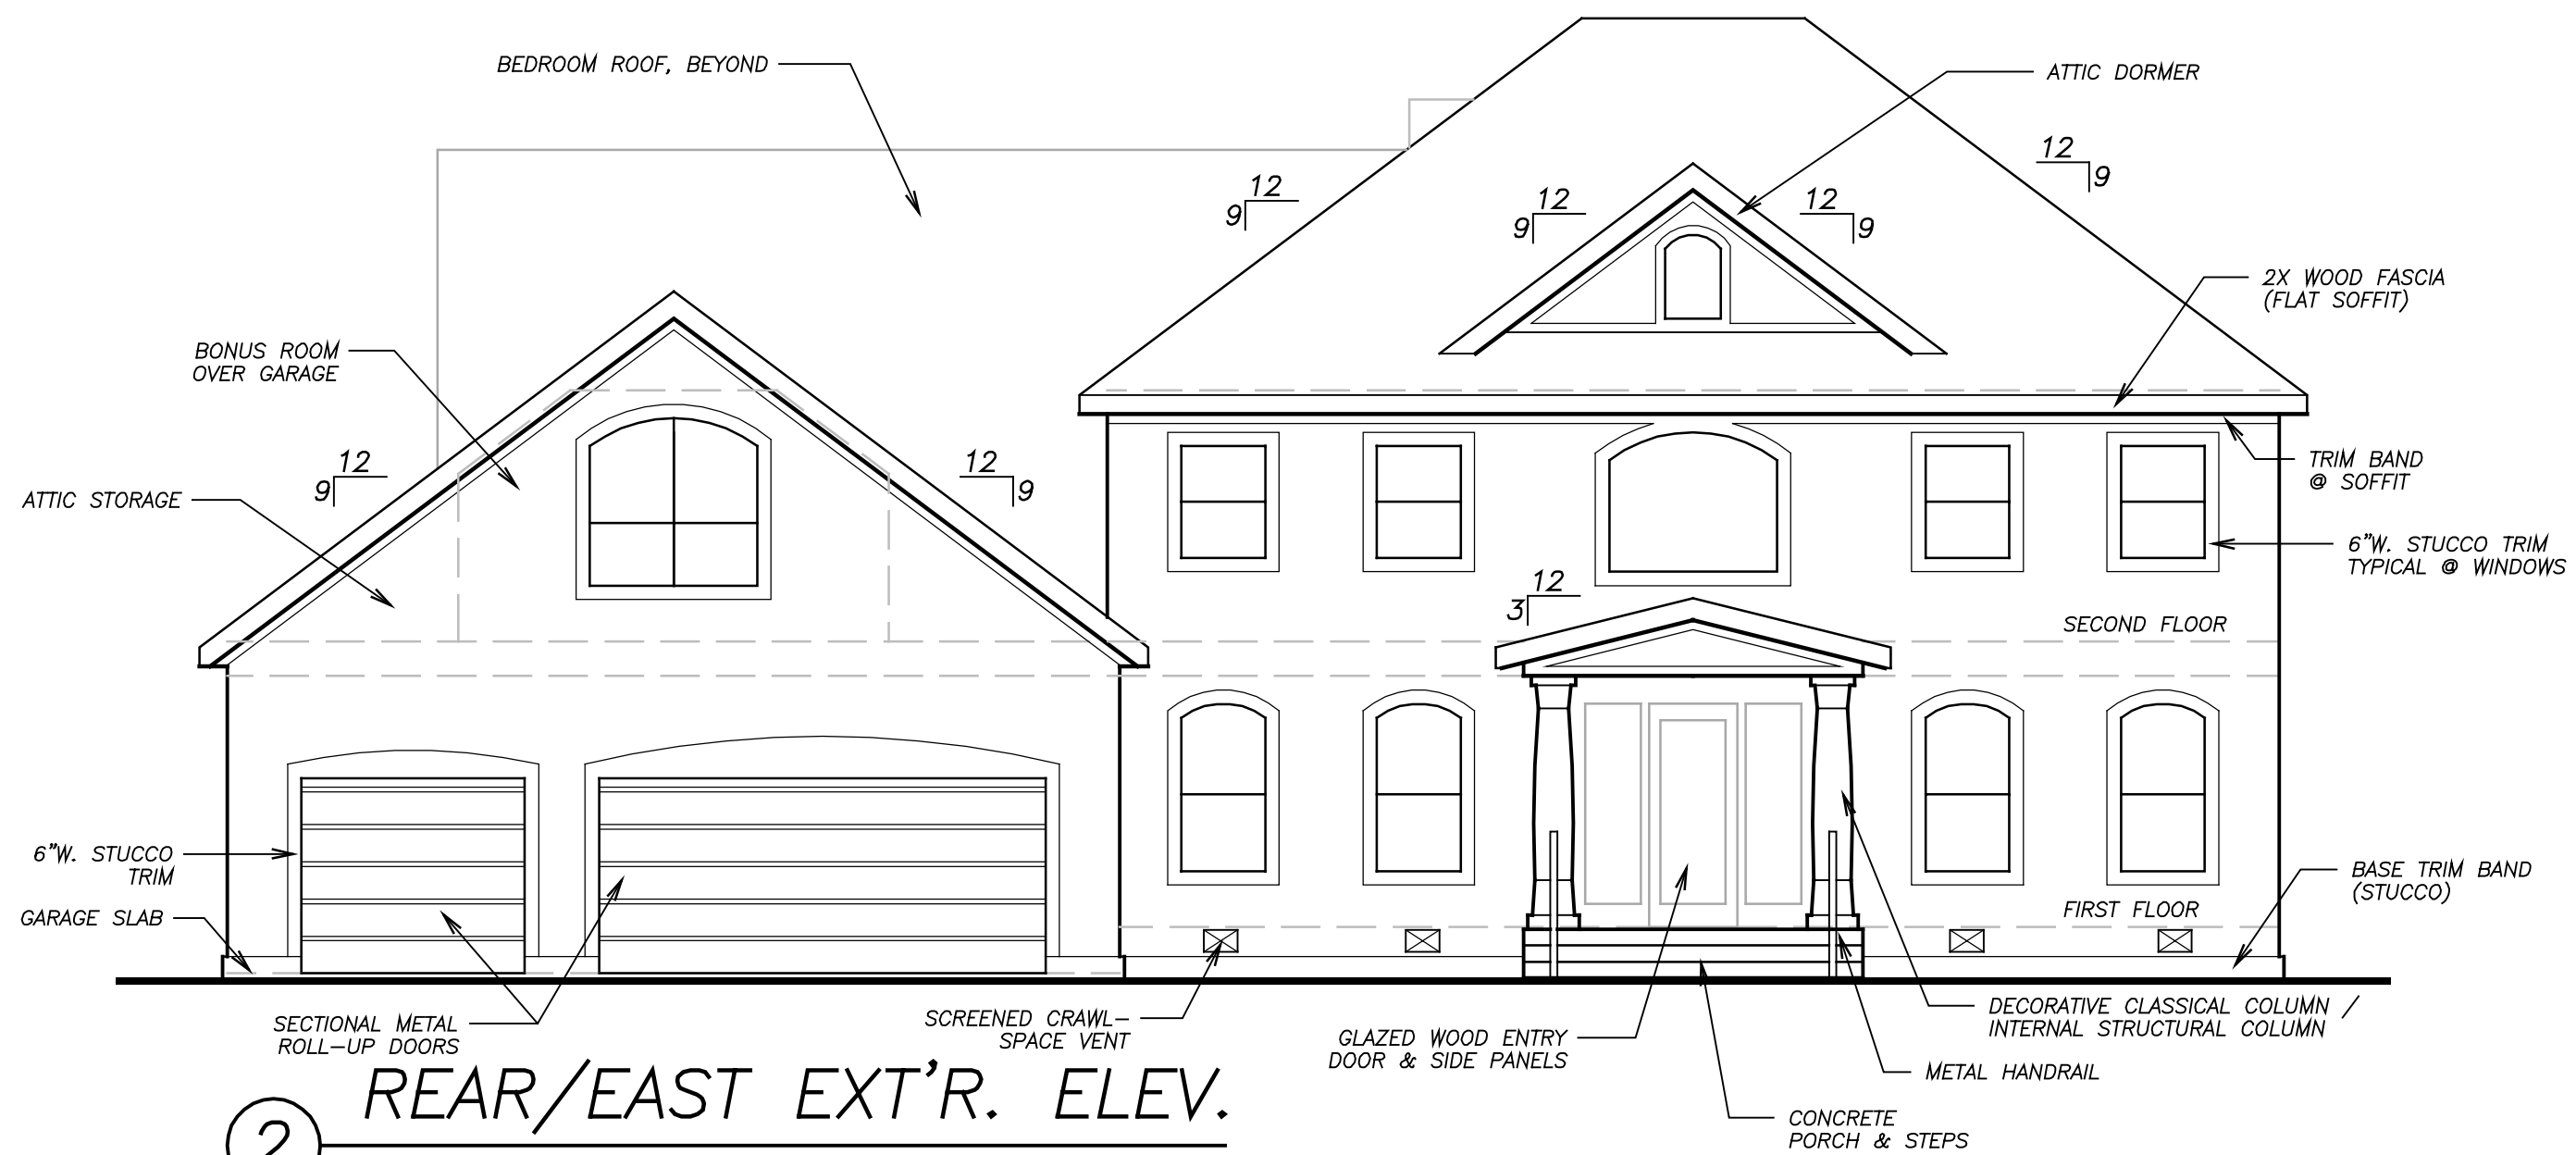

2 REAR/EAST EXT'R. ELEV.
SCALE: 3/16" = 1'-0"

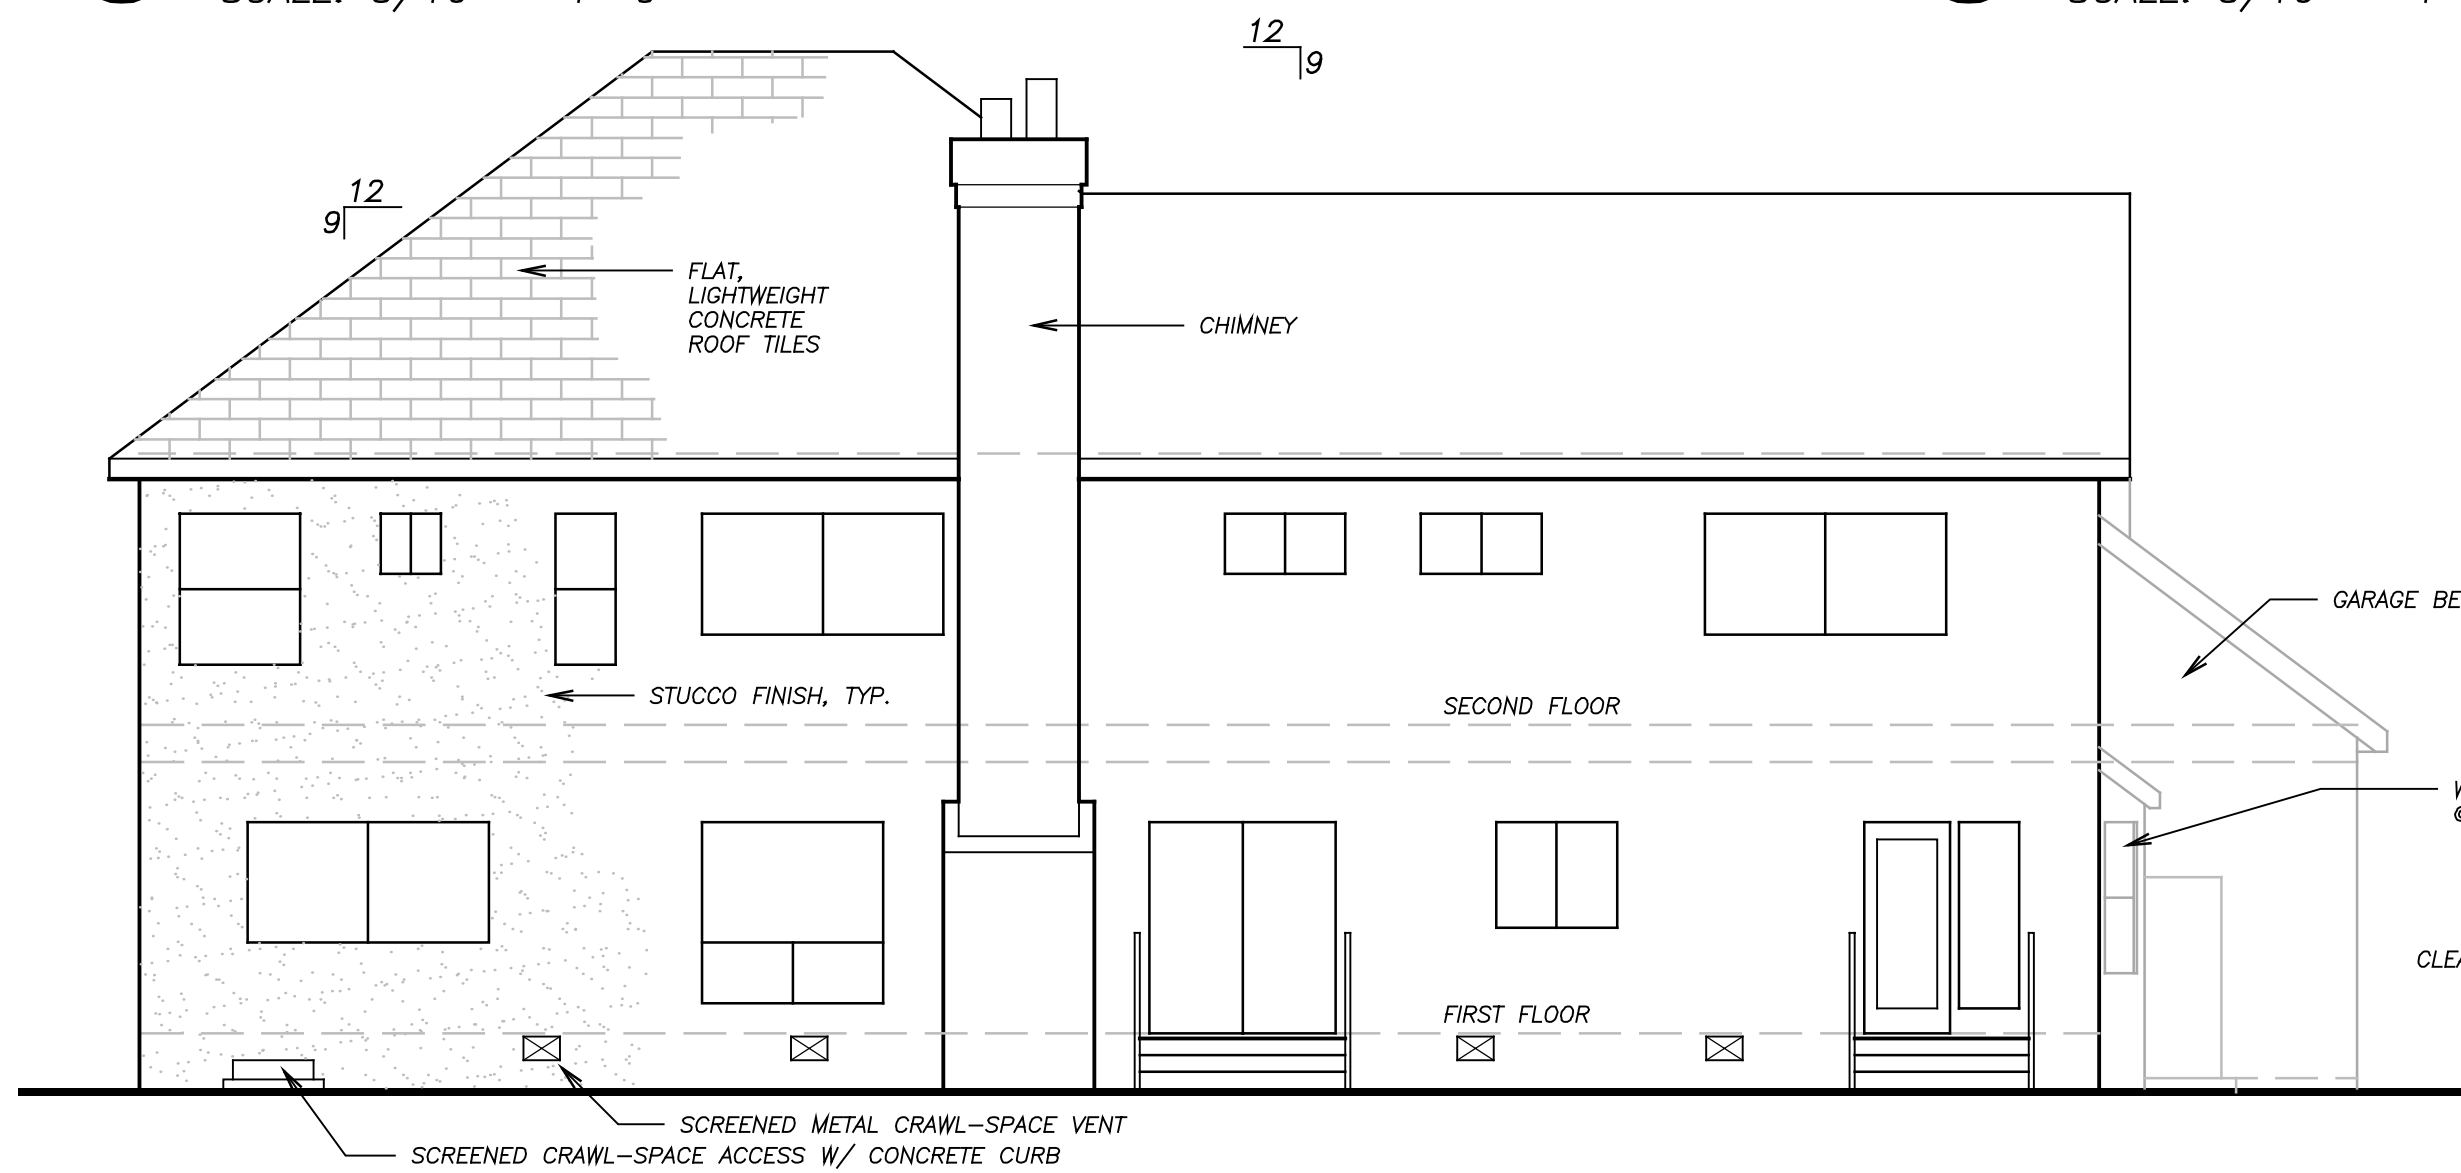


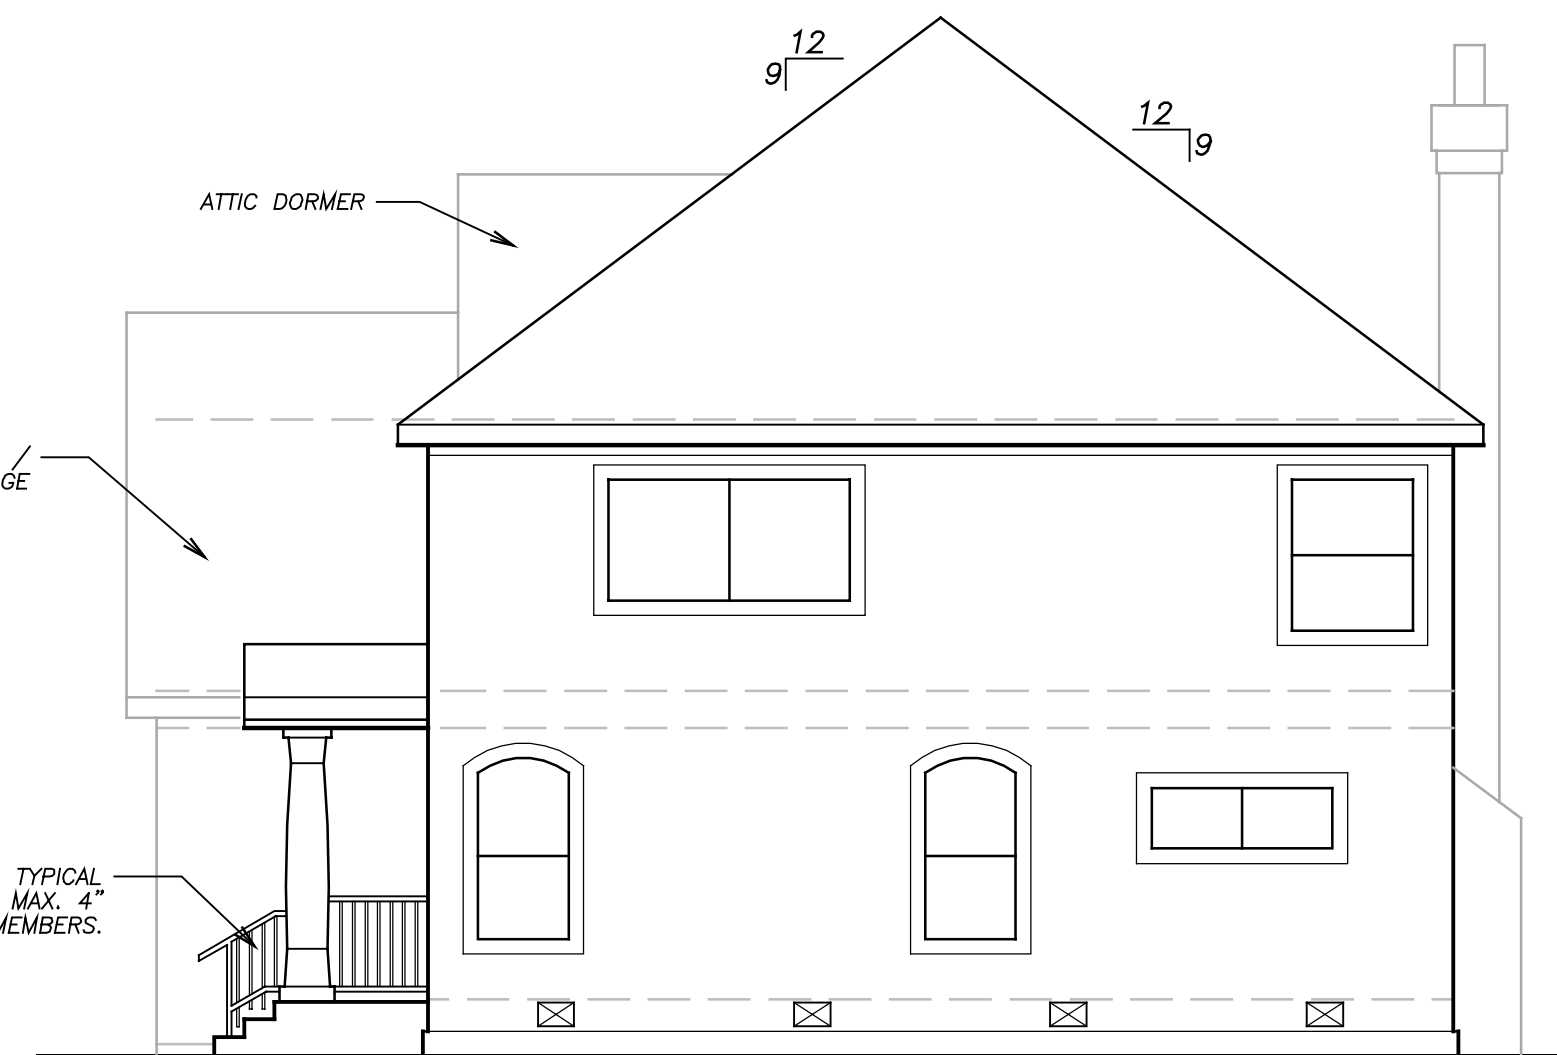

